


# LÆKJARHVAMMUR 19


Hafnarfirði

Byggingar- og fundar mynd  
 málafar p. 18.7.1979  
 f.h. BYGGINGAFULLTRÚINN  
 I HAFNARFIRÐI  
 H. Fl.

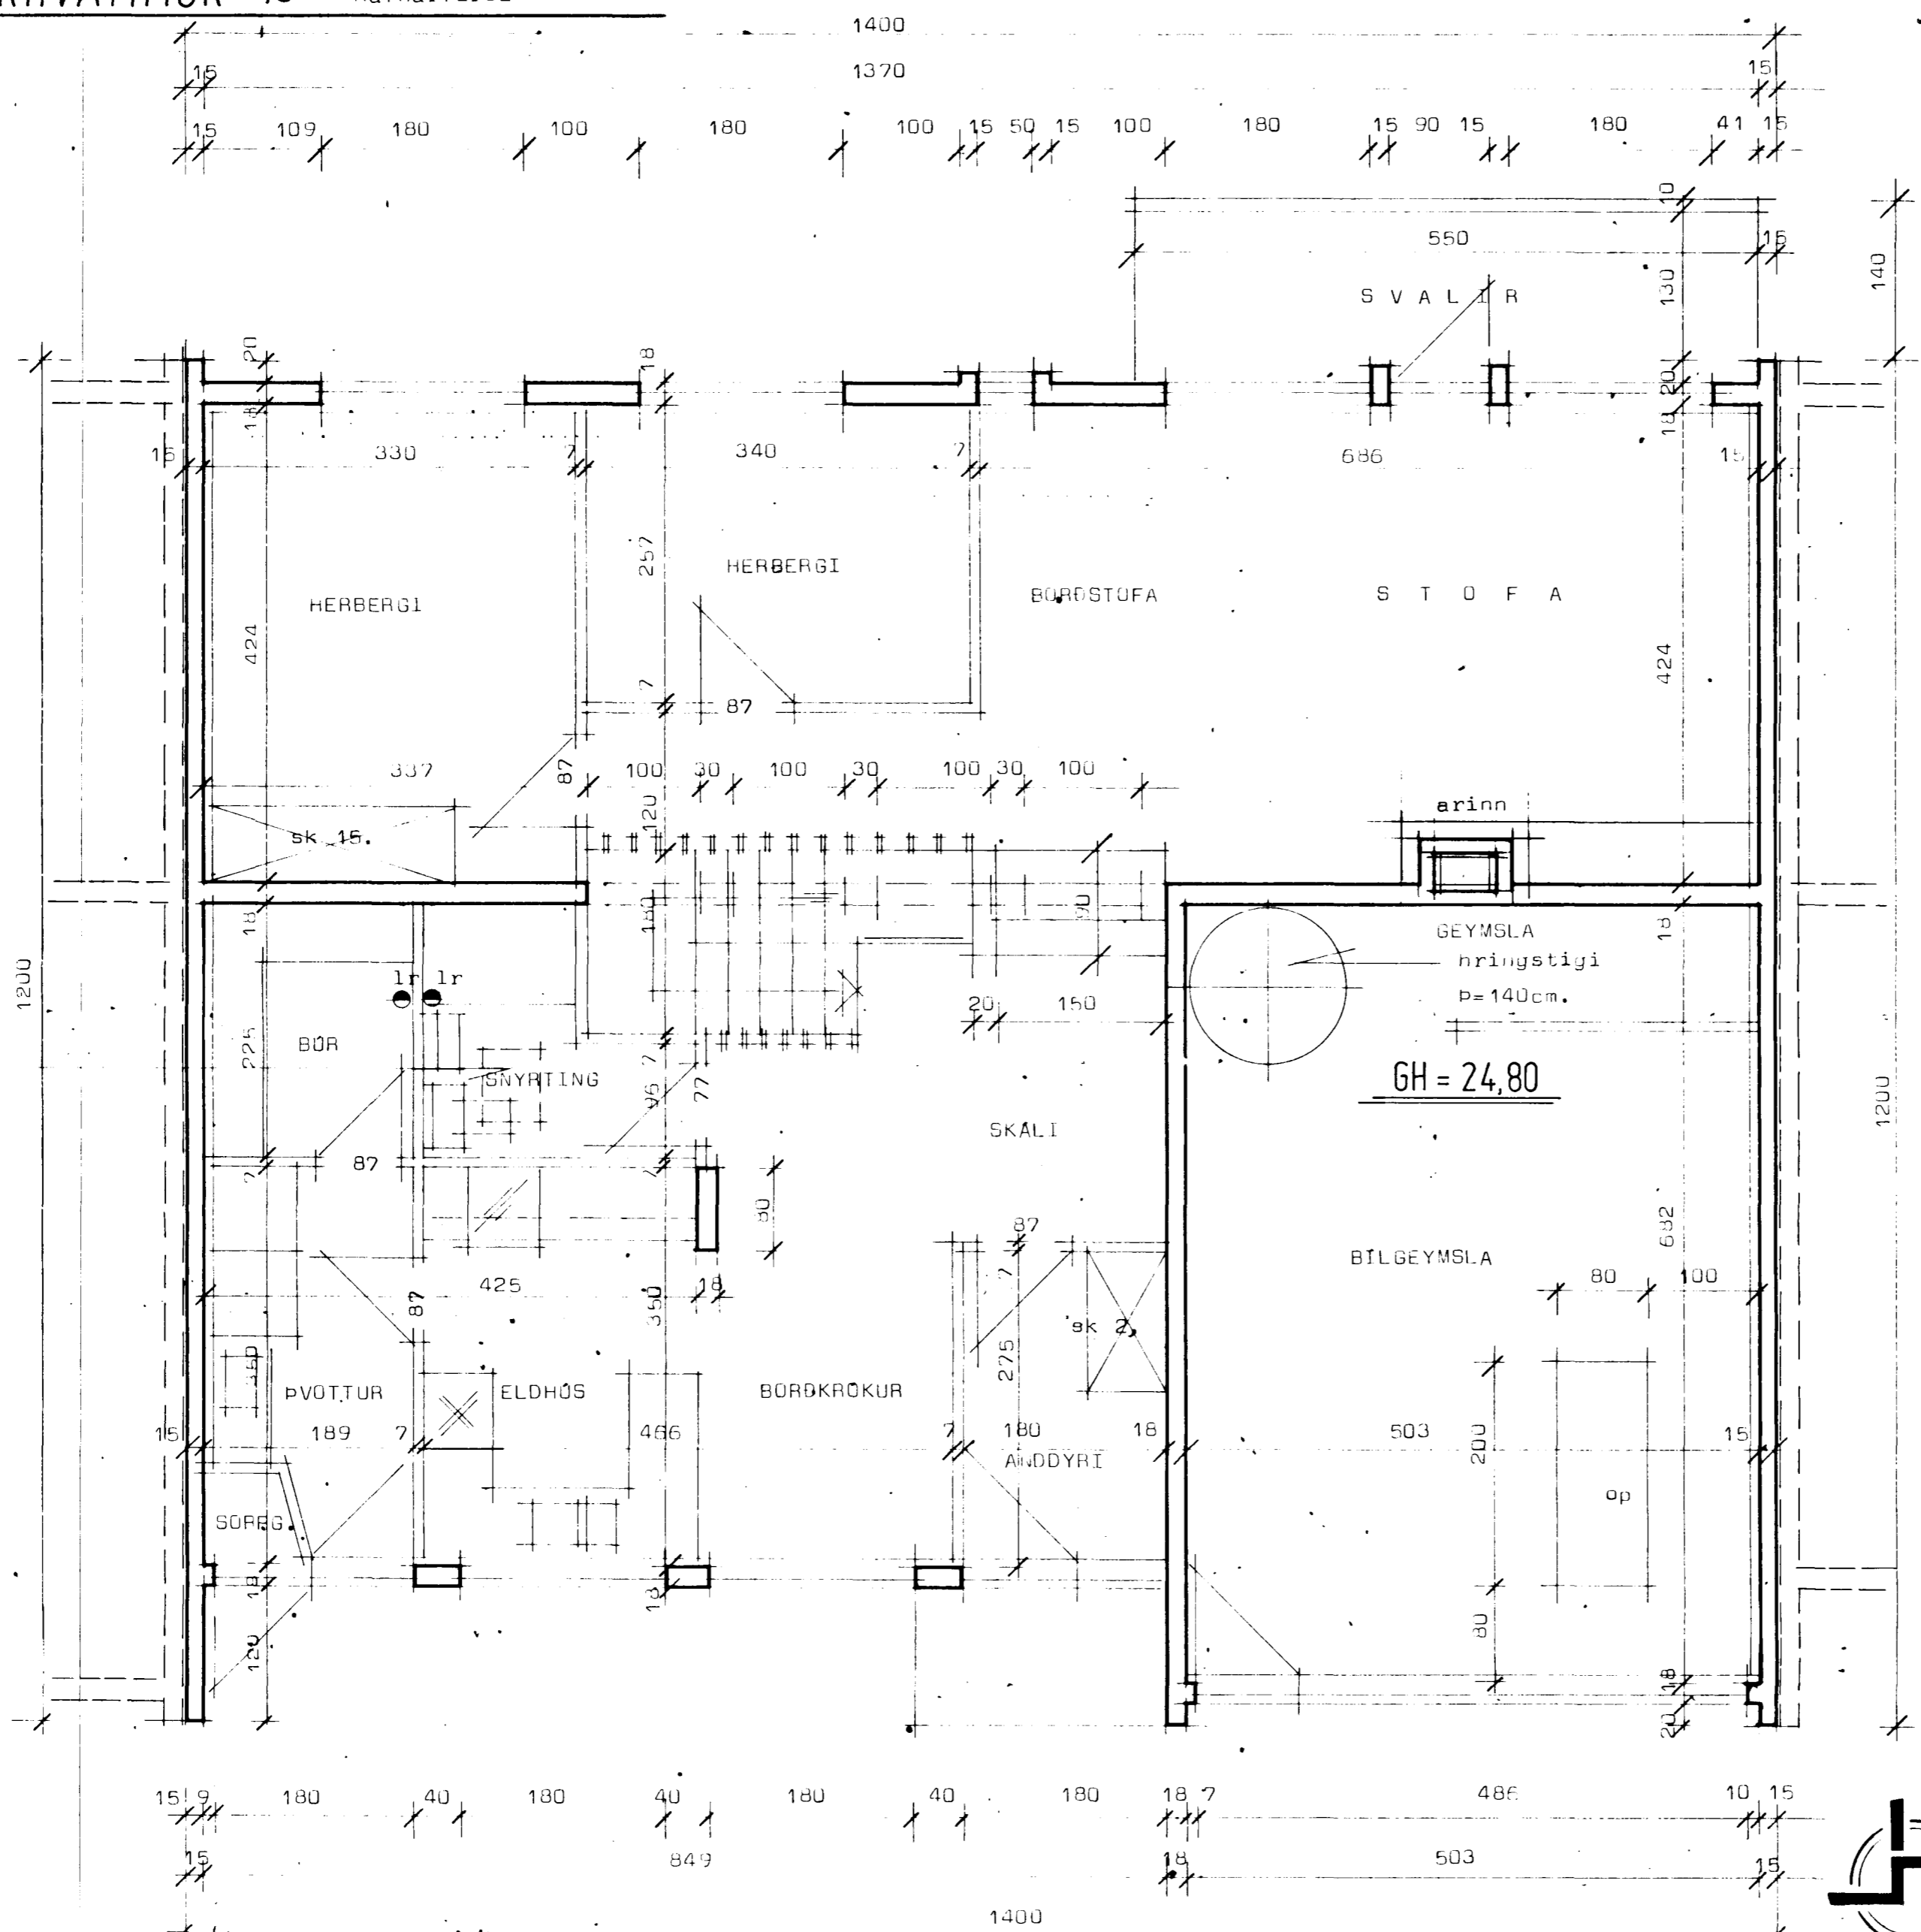

NR 17.

NR 21.

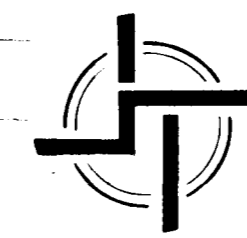

## STAÐALHÚS

TEIKNISTOFA SÍÐUMÚLA 3I SÍMI 8314I

<b>VERKEFNI</b> Grunnmynd efri hæðar	<b>DAGS.</b> 1979	<b>VERK NR</b> SU 34
	<b>MKV.</b> 1:50	
	<b>BR.</b>	
Lækjarhvamur 19 Hafnarfirði	<b>BLAD NR</b>	
Sigurdur Gudmundsson      Sigurdur P. Kristjánsson      FTÍ		