



LÆKJARHVAMMUR_ 19.

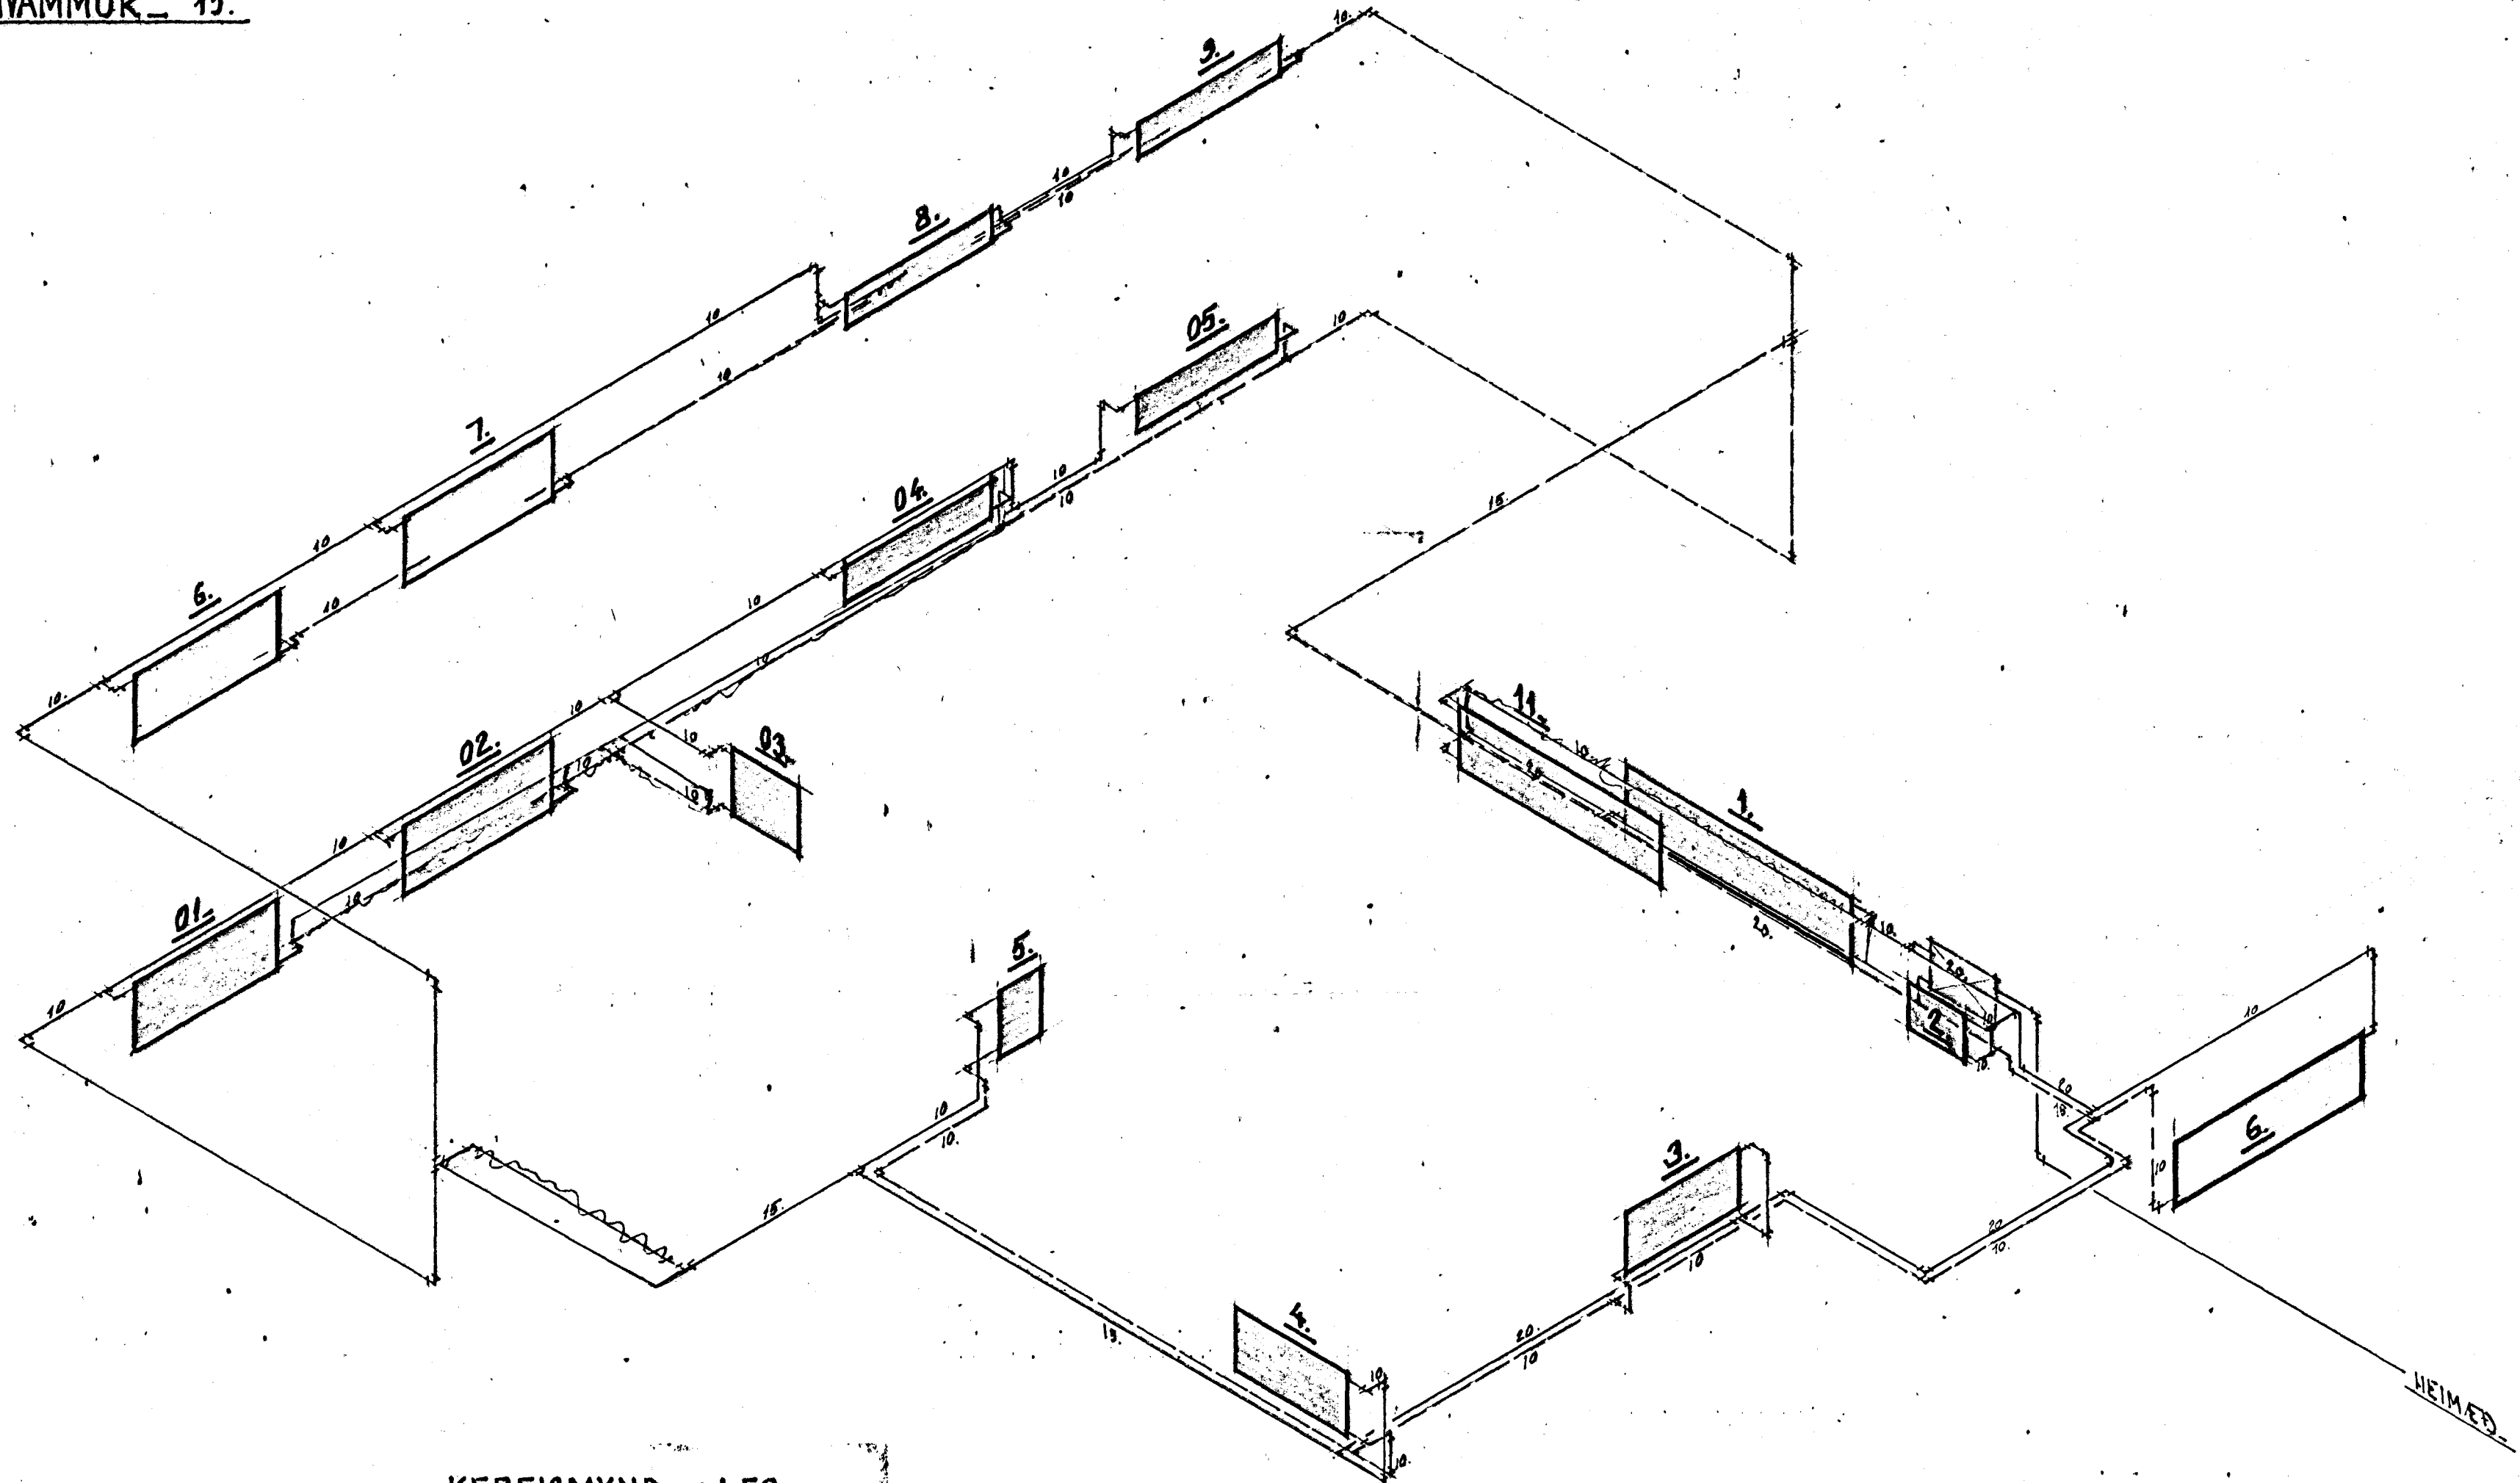

KERFISMYND ~ 1:50.

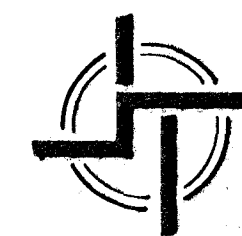

STAÐALHÚS S F

TEIKNISTOFA SÍÐUMÚLA 31 SÍMI 83141

VERKEFNI	DAGS.	1979.	VERK NR
HITALÖGN KERFISMYND_	MKV.		
LÆKJARHVAMMUR_ 19	BR.	Sept. 1980	SU_ 34.
	BLAD NR	3.04.	

Sigurður Quðmundsson *Sigurður P. Kristjánsson*
 SIGURÐUR QUÐMUNDSSON SIGURÐUR P KRISTJÁNSSON PTFI