



PÍPUKERFI M 1:50

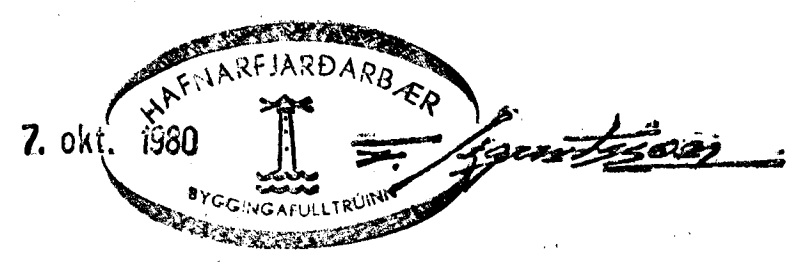

TÆKI			KALDIR KRANAR		HEITIR KRANAR			
	NAFN	FJÖLDI	VIDD MM		TÖPPUNAR-EININGAR	VIDD MM		TÖPPUNAR-EININGAR
			15	20		15	20	
HL	HANDLAUGAR	2	2		2	2	2	
DK	BAÐKÖR	1	1		1	1	1	
SB	STEYPIBÖÐ	1	1		1	1	1	
EY	ELOHUSVASKAR	1	1		1	1	1	
DV	DVOTTAHÚSKRANAR	3	2		2	1	1	
SV	BILSKÚRSKRANAR	1	1		1	1	1	
VS	SALERNISKASSAR	2	2		1			
	ÚTIKRANAR	1	1		1			
SAMTALS TÖPPUNAREININGAR					10			7

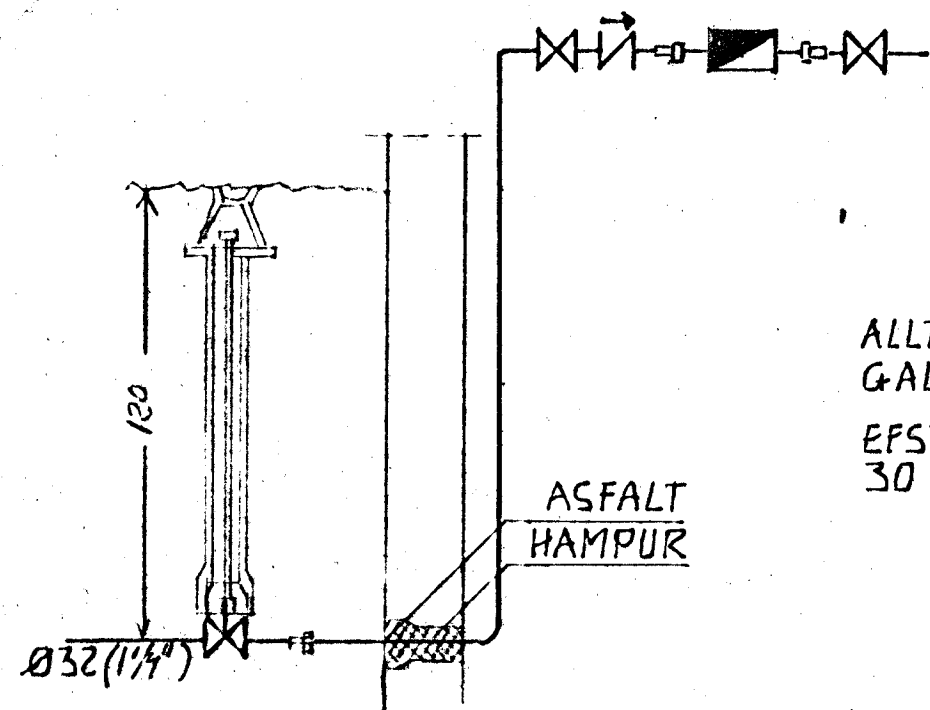

VATNSINNTAK M 1:20

Gunnar Ingi Ragnarsson
BREYTT 12.08.1980

ALLT LAGNAREENL PÍPUR OG FITTINGS SKAL VERA GALVANISERAÐ
EFTIR Á ÖLLUM LÖÐRÉTTUM STOFNUM SKAL VERA 30 CM LANGUR LÖFTPÚÐI ÞVERMÁL 15 MM

LEKJARHVAMMUR 1	HAFNARFIRÐI	VERKNR. 117
VATNSLAGNIR RÚMMYND		M 1:50
GUNNAR INGI RAGNARSSON	FVFI	L06
LAUFASVEGI 54 REYKJAVÍK	S. 16908	
		MÁI 1980