

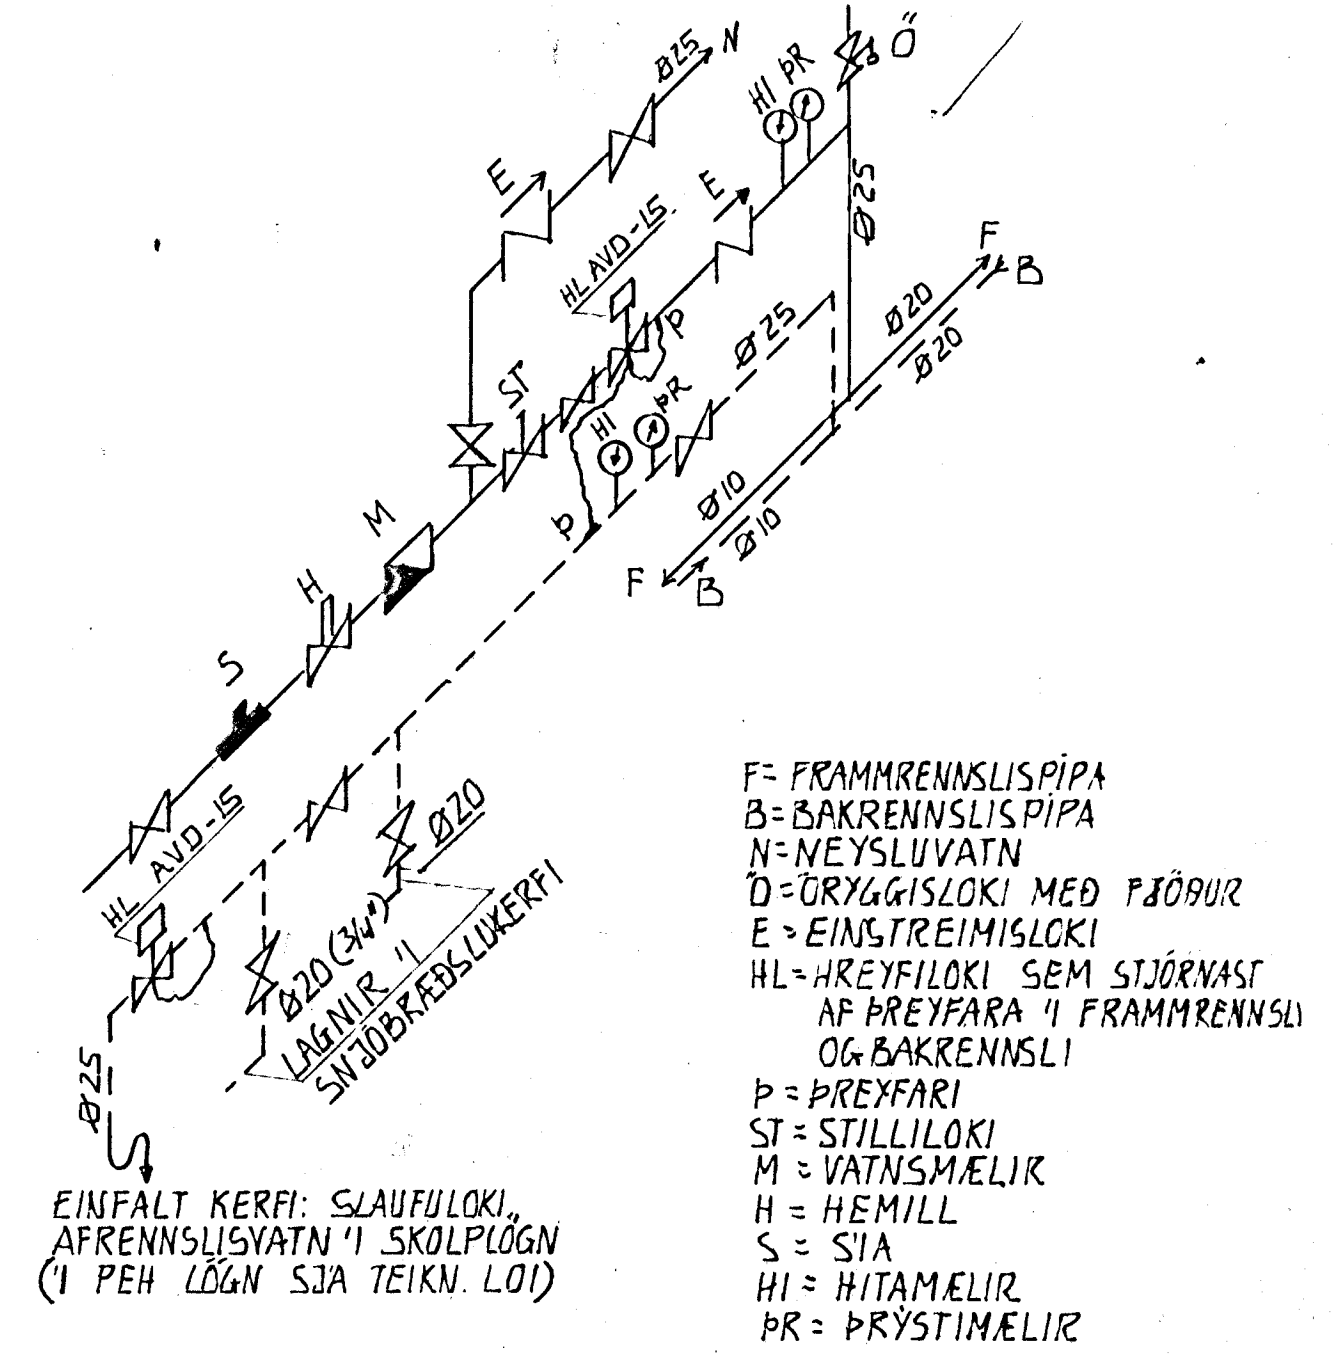


TENGINGAR VIÐ INNTAK
HITAVEITU (MÆLIGRIND)

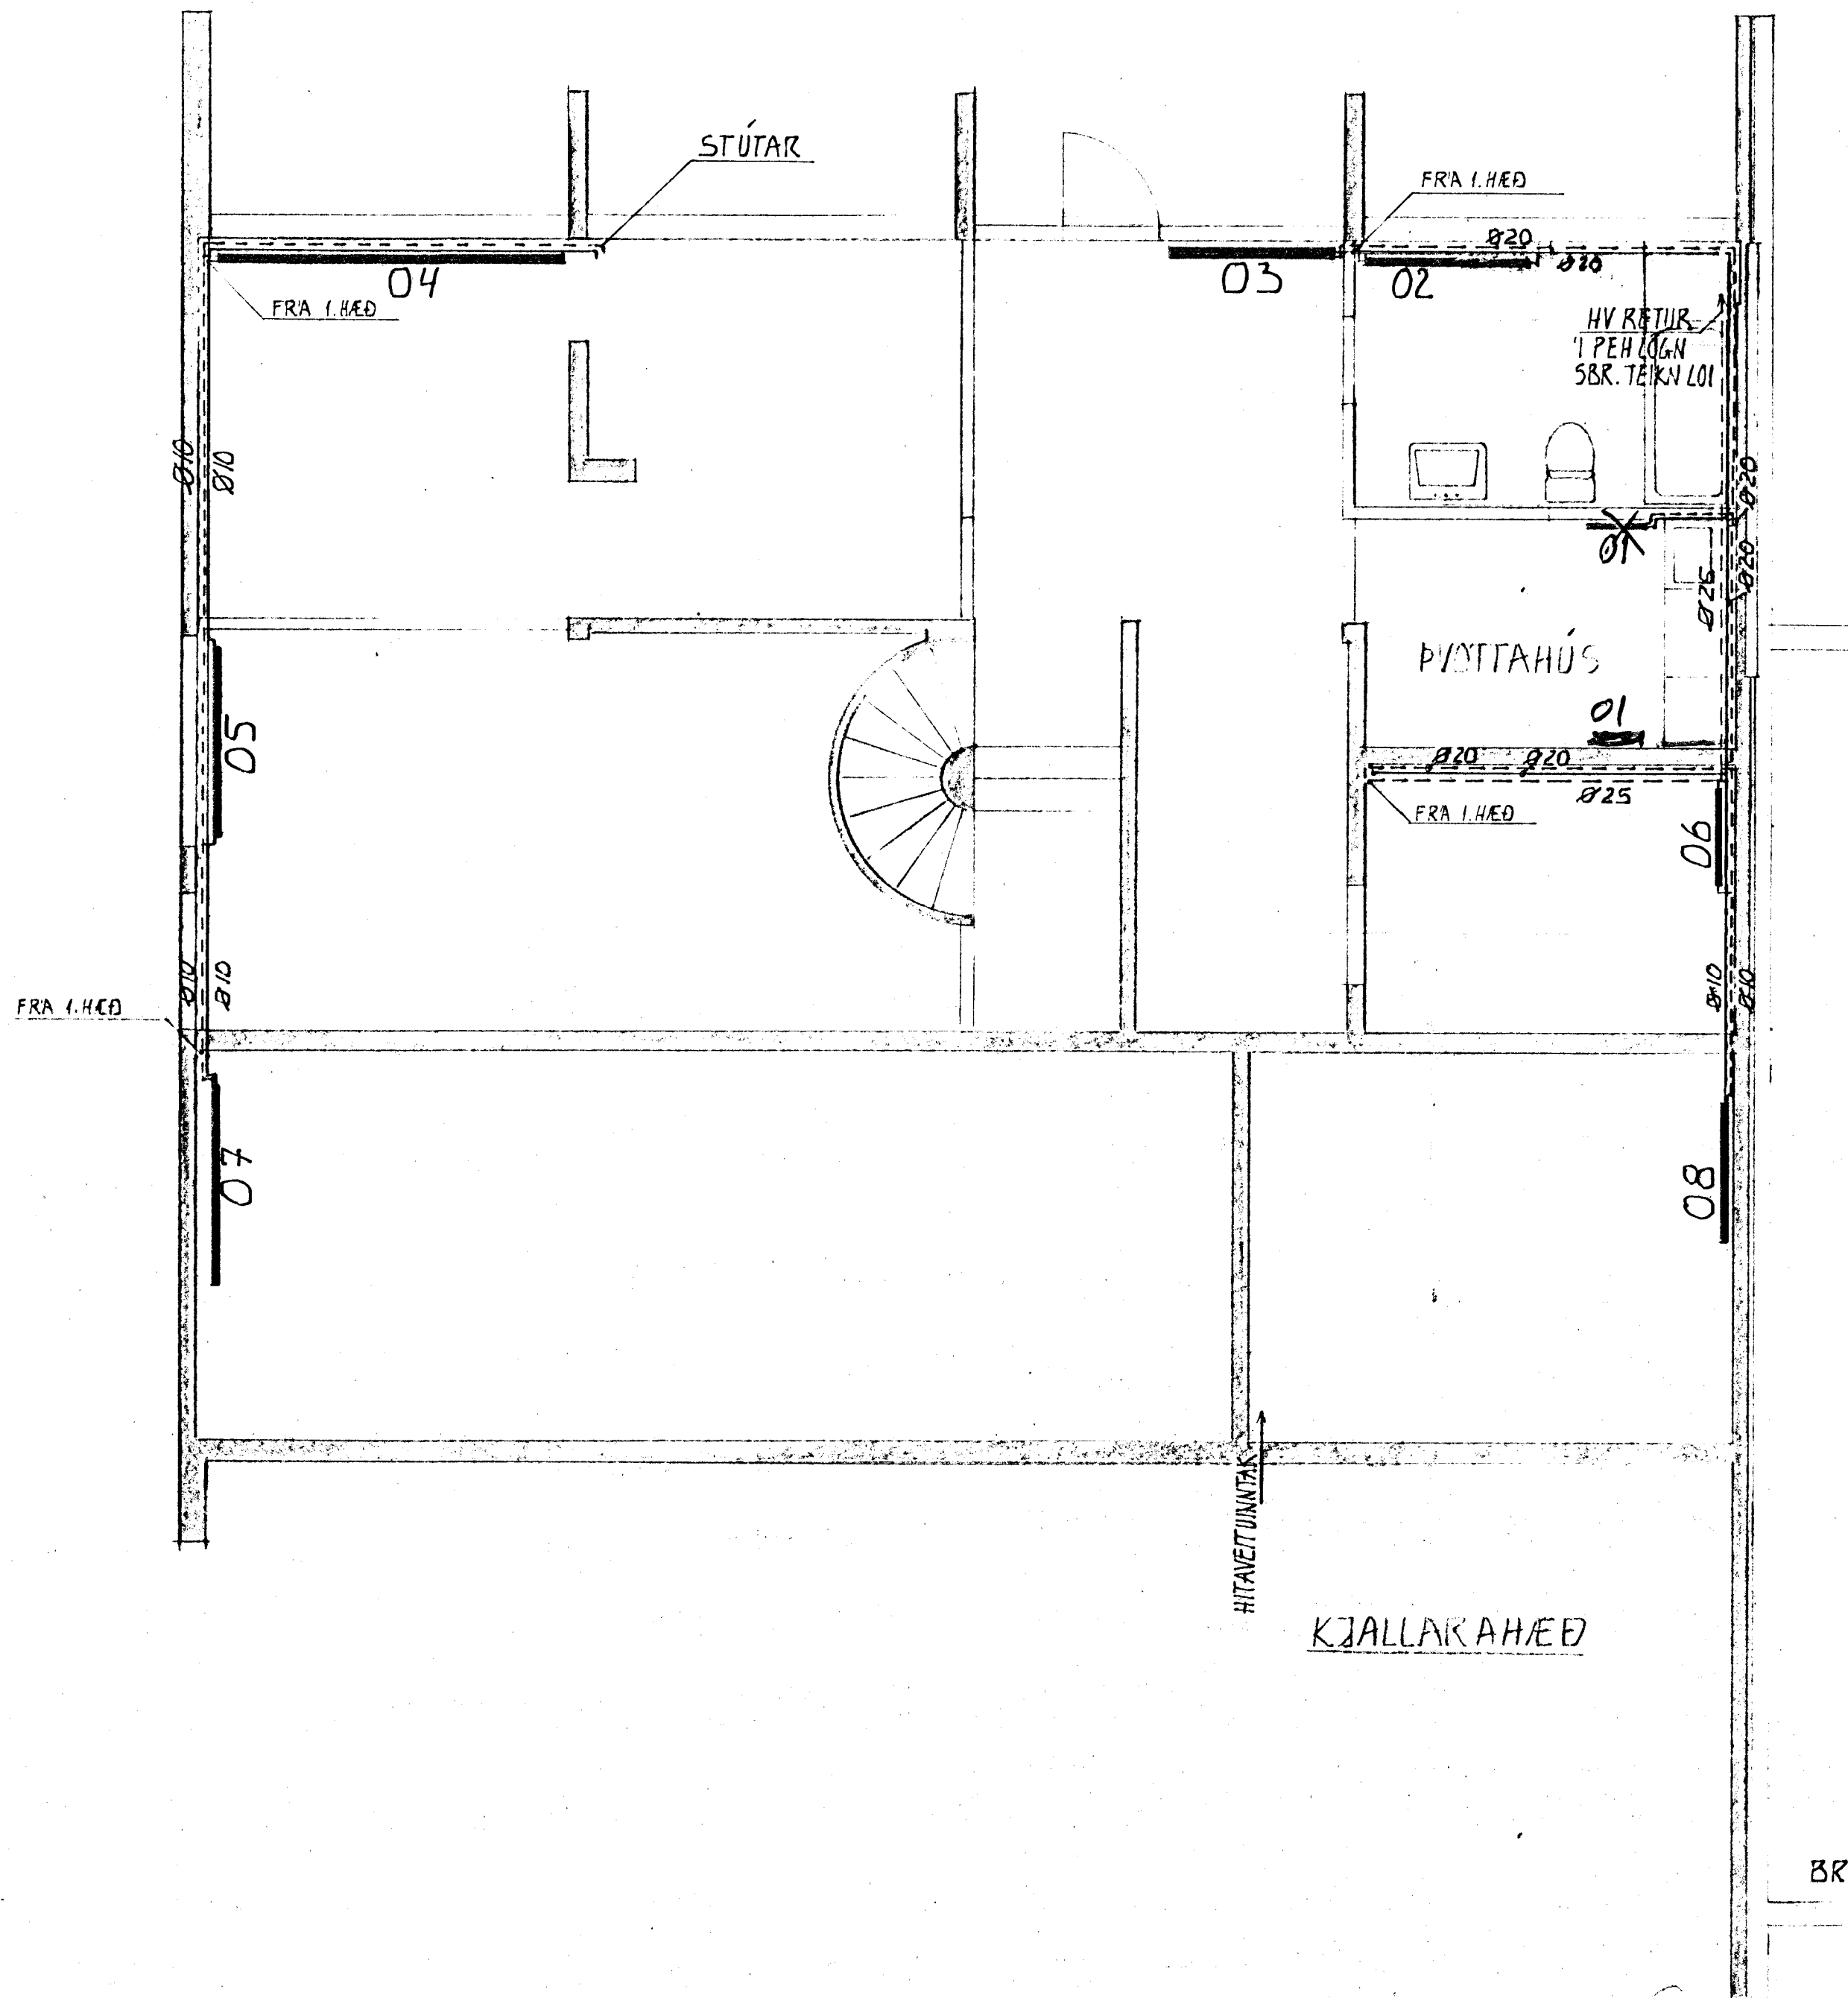

AFSTÖÐUMYND M 1:500

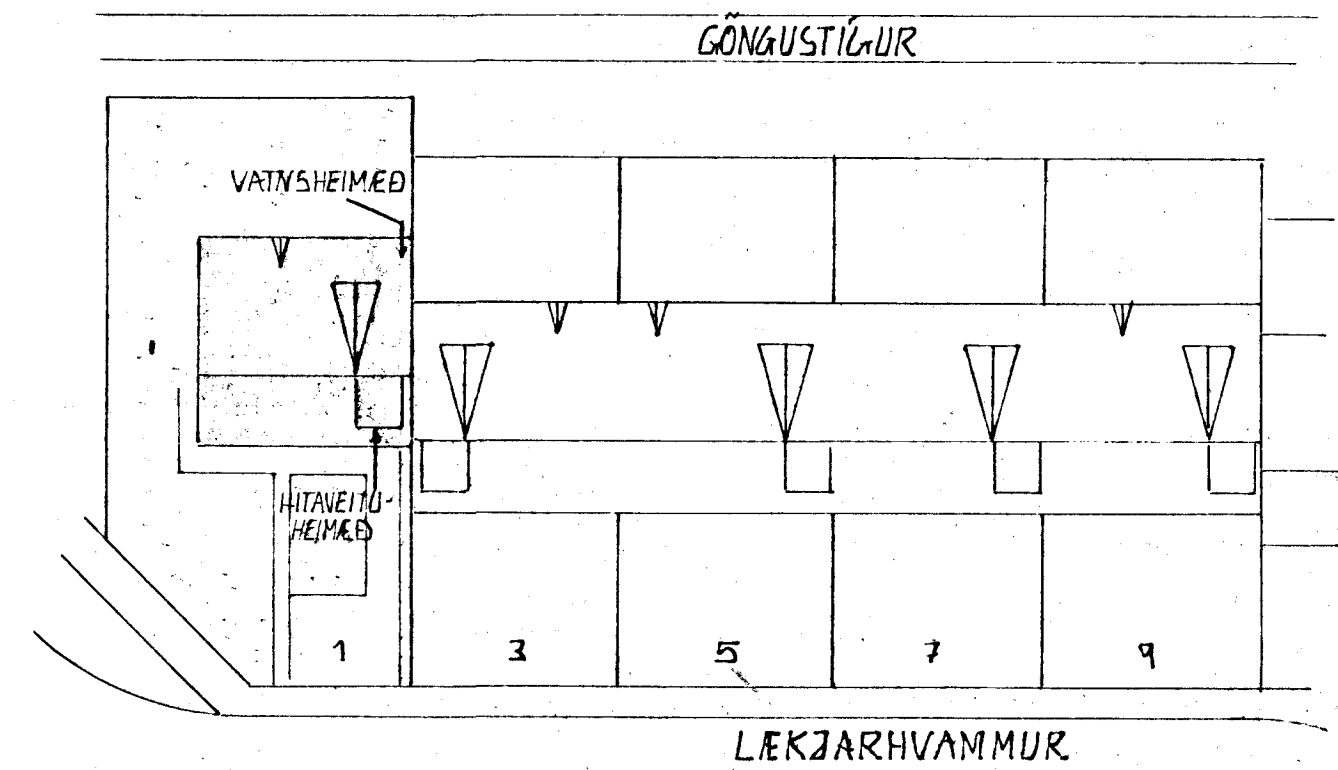

BREYTT 11.08.1980
JR

Gunnar Ingi Ragnarsson

LÆKJARHVAMMUR 1, HAFNARFIRÐI	VERKNR. 117
HITALÖGN GRUNNMYND KJALLARA	M 1:50 M 1:500
GUNNAR INGI RAGNARSSON FVF1 LAUFÁSVEGI 54 REYKJAVÍK 5.16908	LO2 MAI 1980