



LEKJARHVAMMUR\_21\_

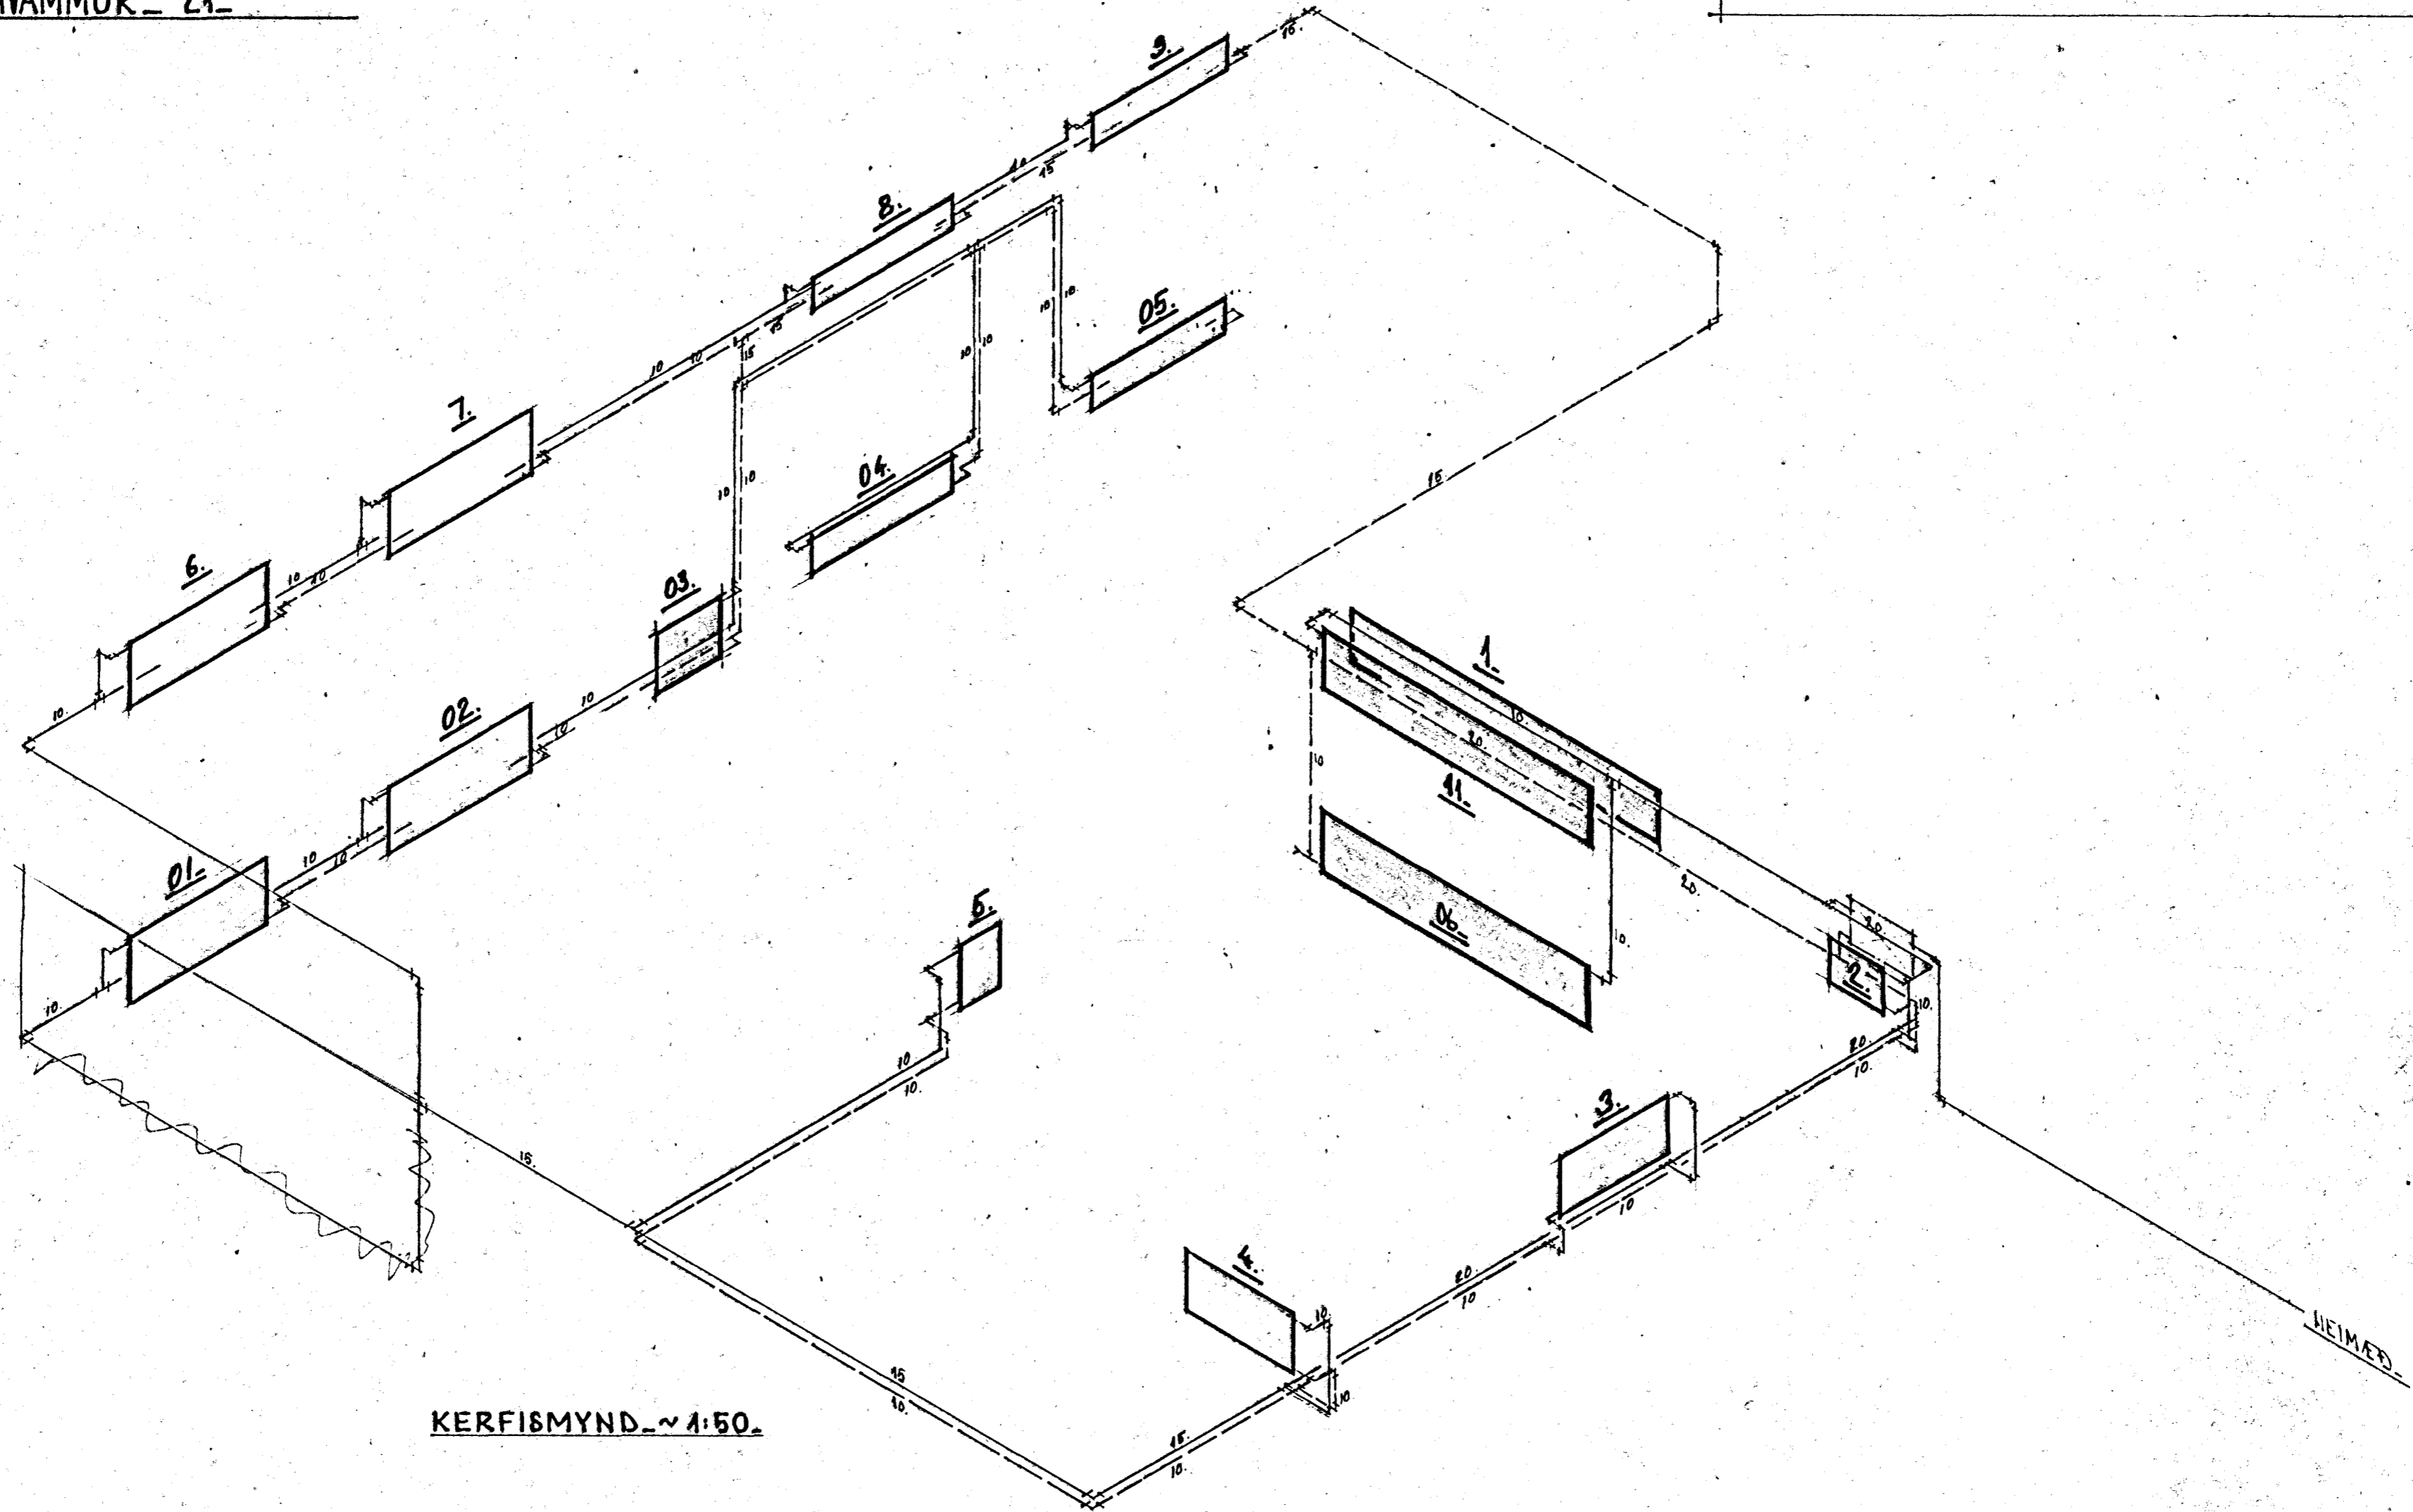

KERFISMYND\_~1:50\_

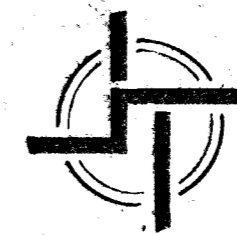

**STAÐALHÚS** S F

TEIKNISTOFA, SÍÐUMÚLA 31 SÍMI 83141

VERKEFNI	DAGS.	1978.	VERK NR
HITALÖGN KERFISMYND_	MKV.		
LEKJARHVAMMUR_21_	BR. <i>for 11. skilning skipt</i>		SU_34_
	BLAD NR	3.04.	

*Sigurdur P. Kristjánsson* *Sigurdur P. Kristjánsson*  
 SÍGURDUR GUÐMUNDSSON SÍGURDUR P KRISTJÁNSSON FTFI