



Mkv. 1:50

ATHS. - OG SKÝRINGAR

- 1 ——— KALT VATN
- 2 - - - HEITT VATN
- 3 UTANUM ALLAR JAGNIR KOMI 15MM
BLEYDULAR HÚLKAIR OG AULT SIVAFID NÆB PLASTDÍK.
- 4 VATNSKERFID SEM KRÝSTIREYNT MEB 10 EPICM²

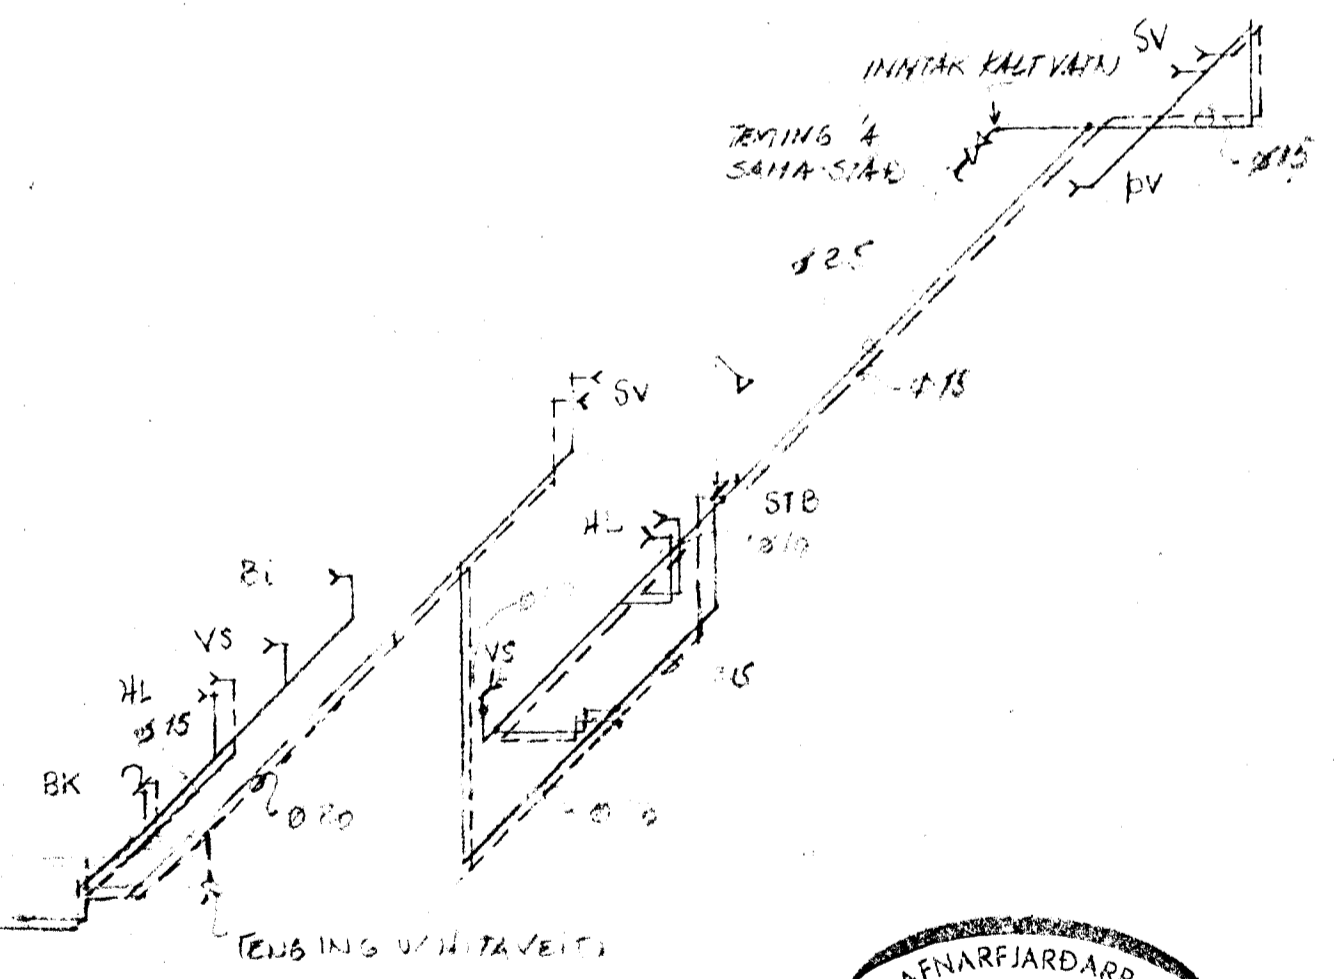

RUMMYND
Mkv. 1:50

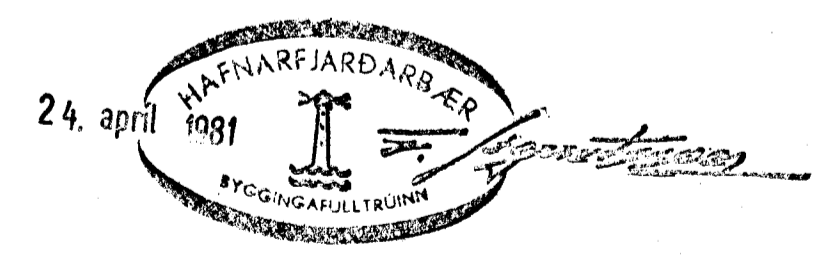

LÆKJARHVAHMUR 83
HAFNAKFERÐI
VATNSLÁGNIR - JAEÐK - RUMMYND
1/813
APRIL 30
Hjalti J. Þórsdóttir