


OFNASKRÁ

OFN NR.	REIKNAD TAP	GERÐVALIN	HED/eyket	LEUÐ	STÚDASTAD	DE	AFKÖST	OFNLOKAR
101	1232	HELLUGRI	600/82	1260	A-D	40	1259	RAVL-UK 10/6
102	827	"	600/82	840	C-D	40	856	RAVL-UK 10/6
103	443	"	500/82	420	C-D	45	411	HANDV
104	2613	SVISSYL	323	1700	A-B	42	1374	RAVL 10/6
105		SVISSYL	323	1700	C-D	40	1374	RAVL 10/6
106	607	HELLUGRI	600/82	630	C-D	40	618	RAVL 10/6
107	1400	HELLUGRI	600/82	1420	B-C	40	1415	RAVL 10/6 UK
201	1414	HELLUGRI	600/82	1420	A-D	40	1415	RAVL 10/6 DN 3/8
202	419	HELLUGRI	600/82	740	A-B	40	758	RAVL 10/6
203	3911	SVISSYL	433	1700	A-B	40	1790	RAVL 10/6
204		SVISSYL	433	1700	C-D	40	1790	RAVL 10/6
205	383	HELLUGRI	500/82	470	A-B	65	461	RAVL 10/6 DN 3/8
206	233	"	800/82	740	A-B	40	723	RAVL 10/6
207	673	"	500/82	680	A-B	40	680	RAVL 10/6
208	658	"	600/82	790	C-D	50	1005	RAVL 10/6 DN 3/8
209	1150	"	600/82	1160	A-B	40	1154	RAVL 10/6
							5	
SUMALS							16943	Kcal
							17499	Kcal

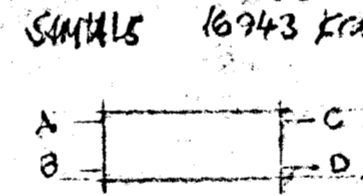

BREYTT 1 APRIL 1982

LEIÐTAKSMAÐUR B3  
 HAFNARFJARDARPER  
 OFNATEIKN: 1-STA 95 2-UR HED  
 8/12  
 Mars 1930  
 [Signature]