



LEKJARHYMMUR_ 29.

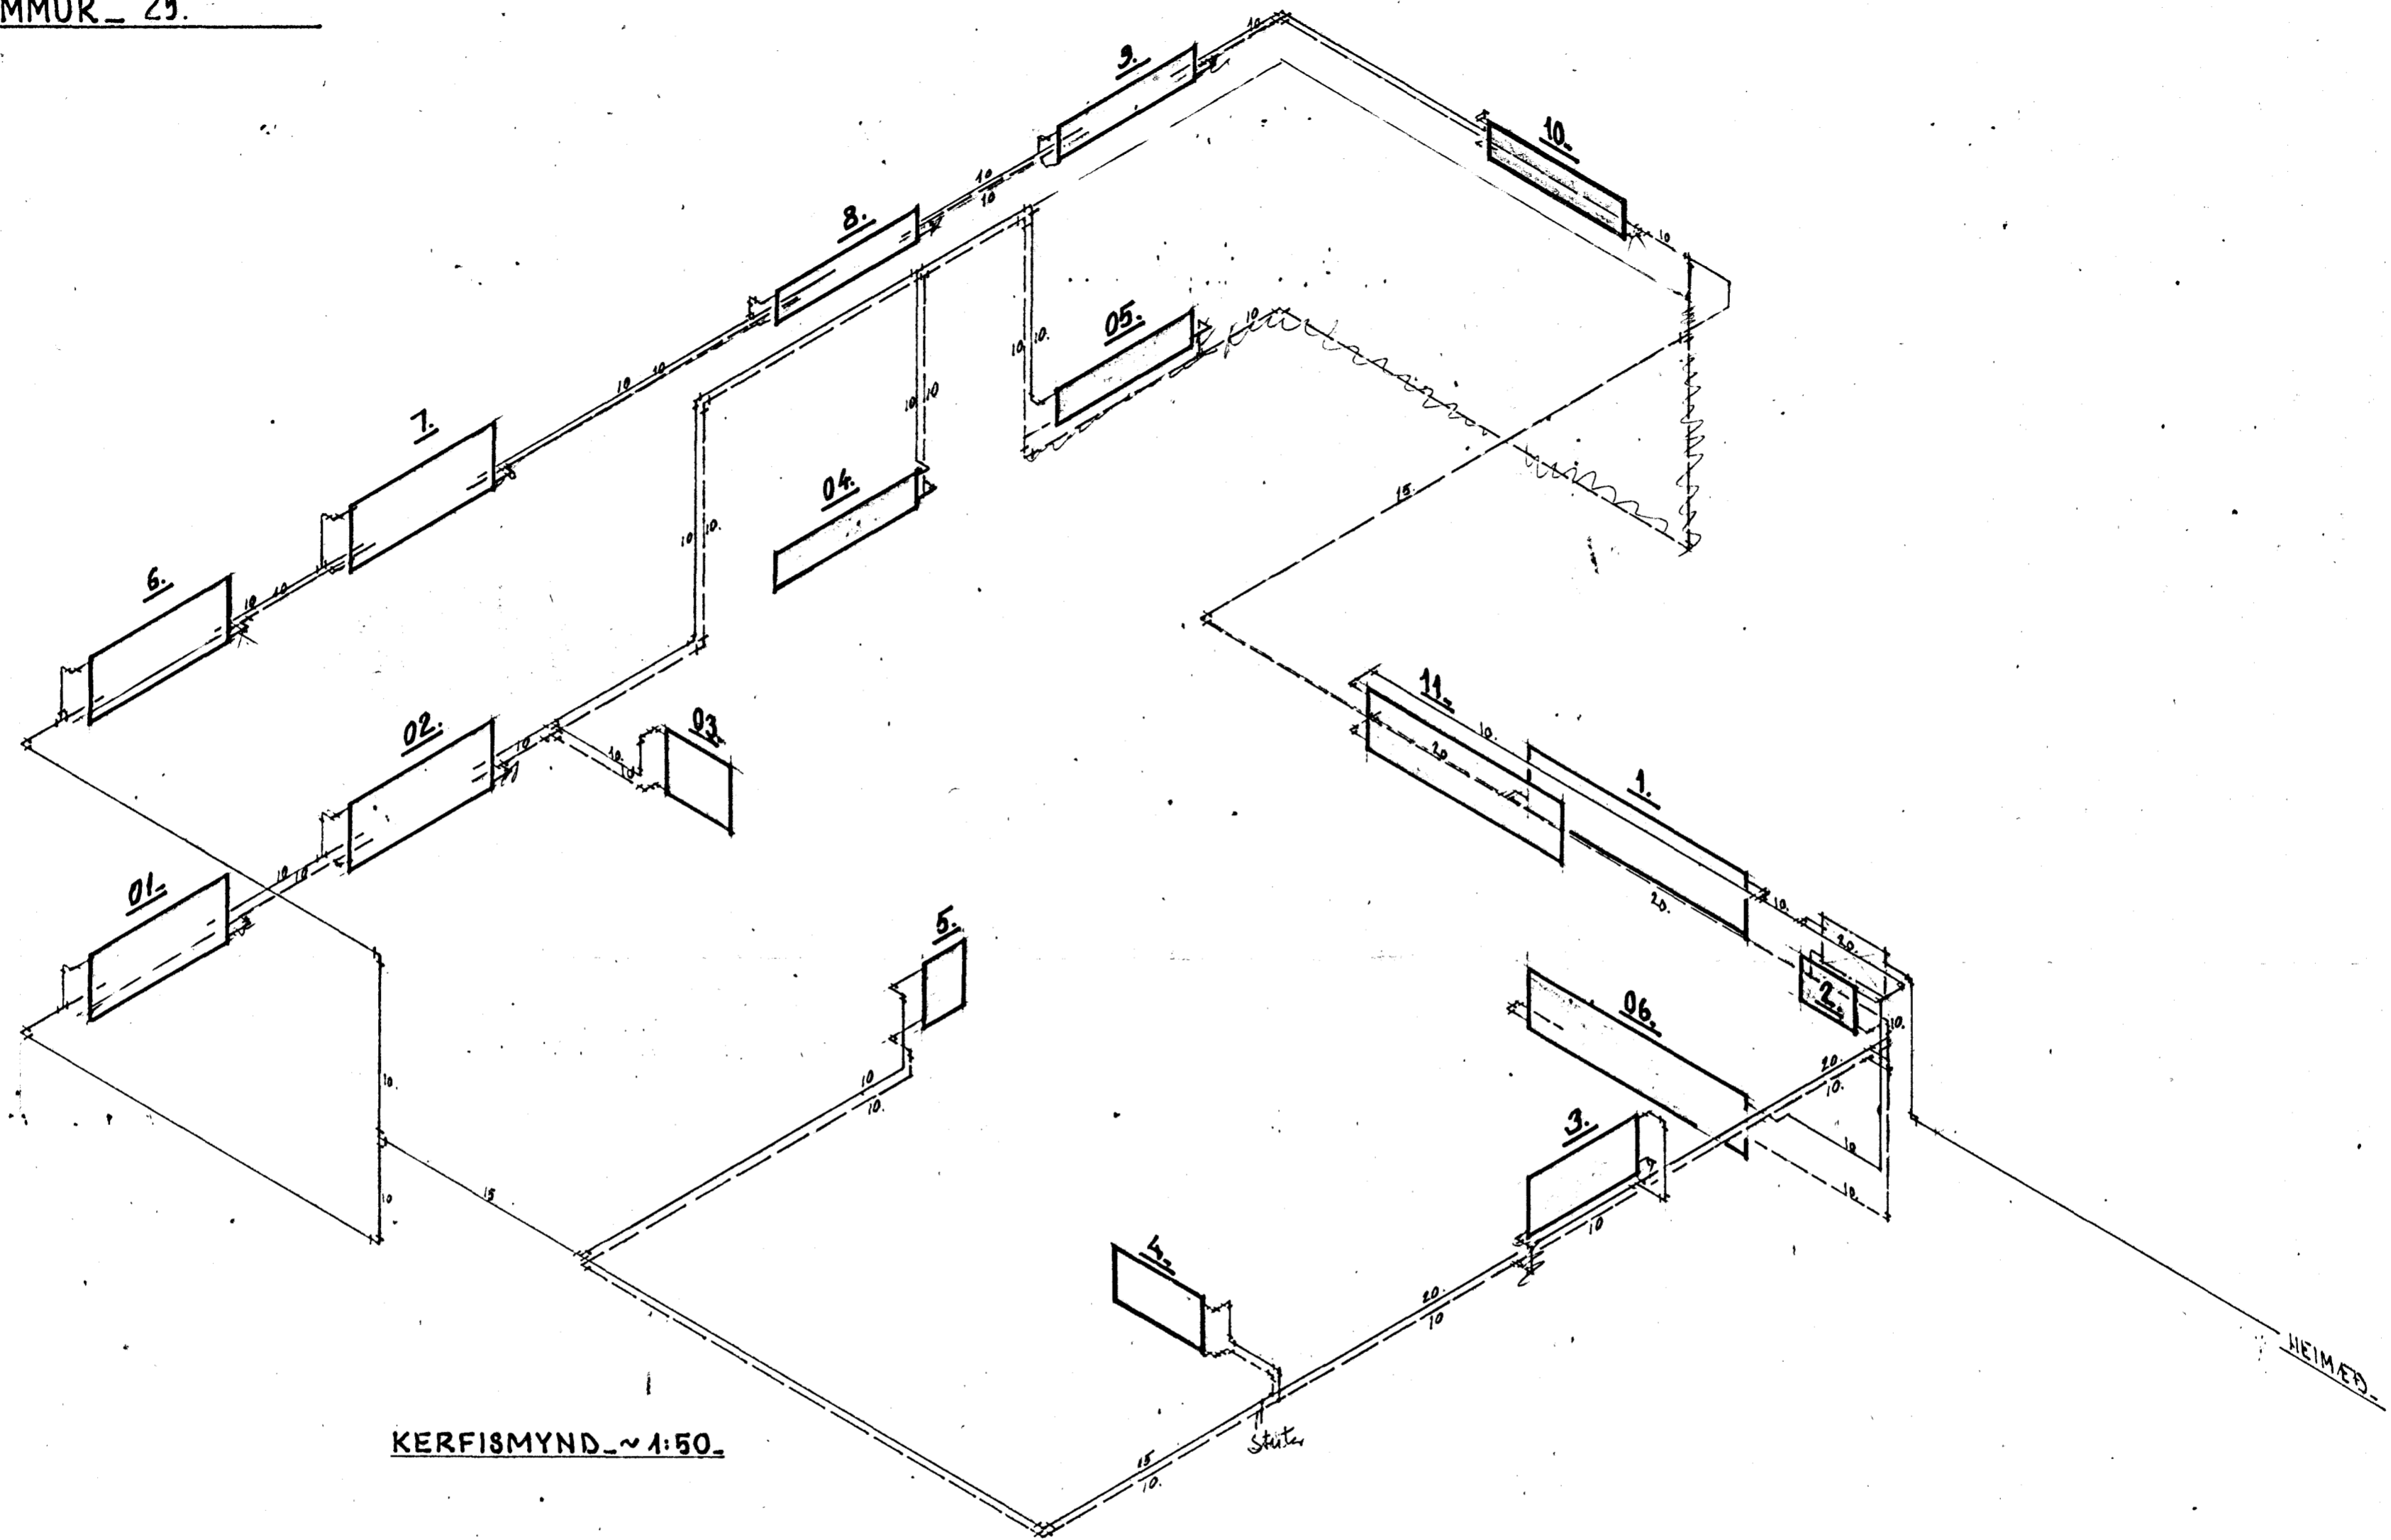

KERFISMYND_~1:50_

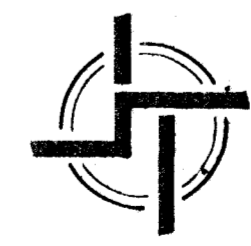

STAÐALHÚS T/S

TEKNISTOFA SÍÐUMÚLA 31 SÍMI 83141

VERKEFNI	DAGS.	1979.	VERK NR
HITALÖGN KERFISMYND_	MKV.		
LEKJARHYMMUR_ 29.	BR.	Feb 1981. Sig. Kr.	SU-34.
	BLAD NR	3.04.	

Sigurður Guðmundsson *Sigurður P. Kristjánsson*
 SIGURÐUR GUÐMUNDSSON SIGURÐUR P KRISTJÁNSSON FTFI