


LEKTARHVAMMUR_29.

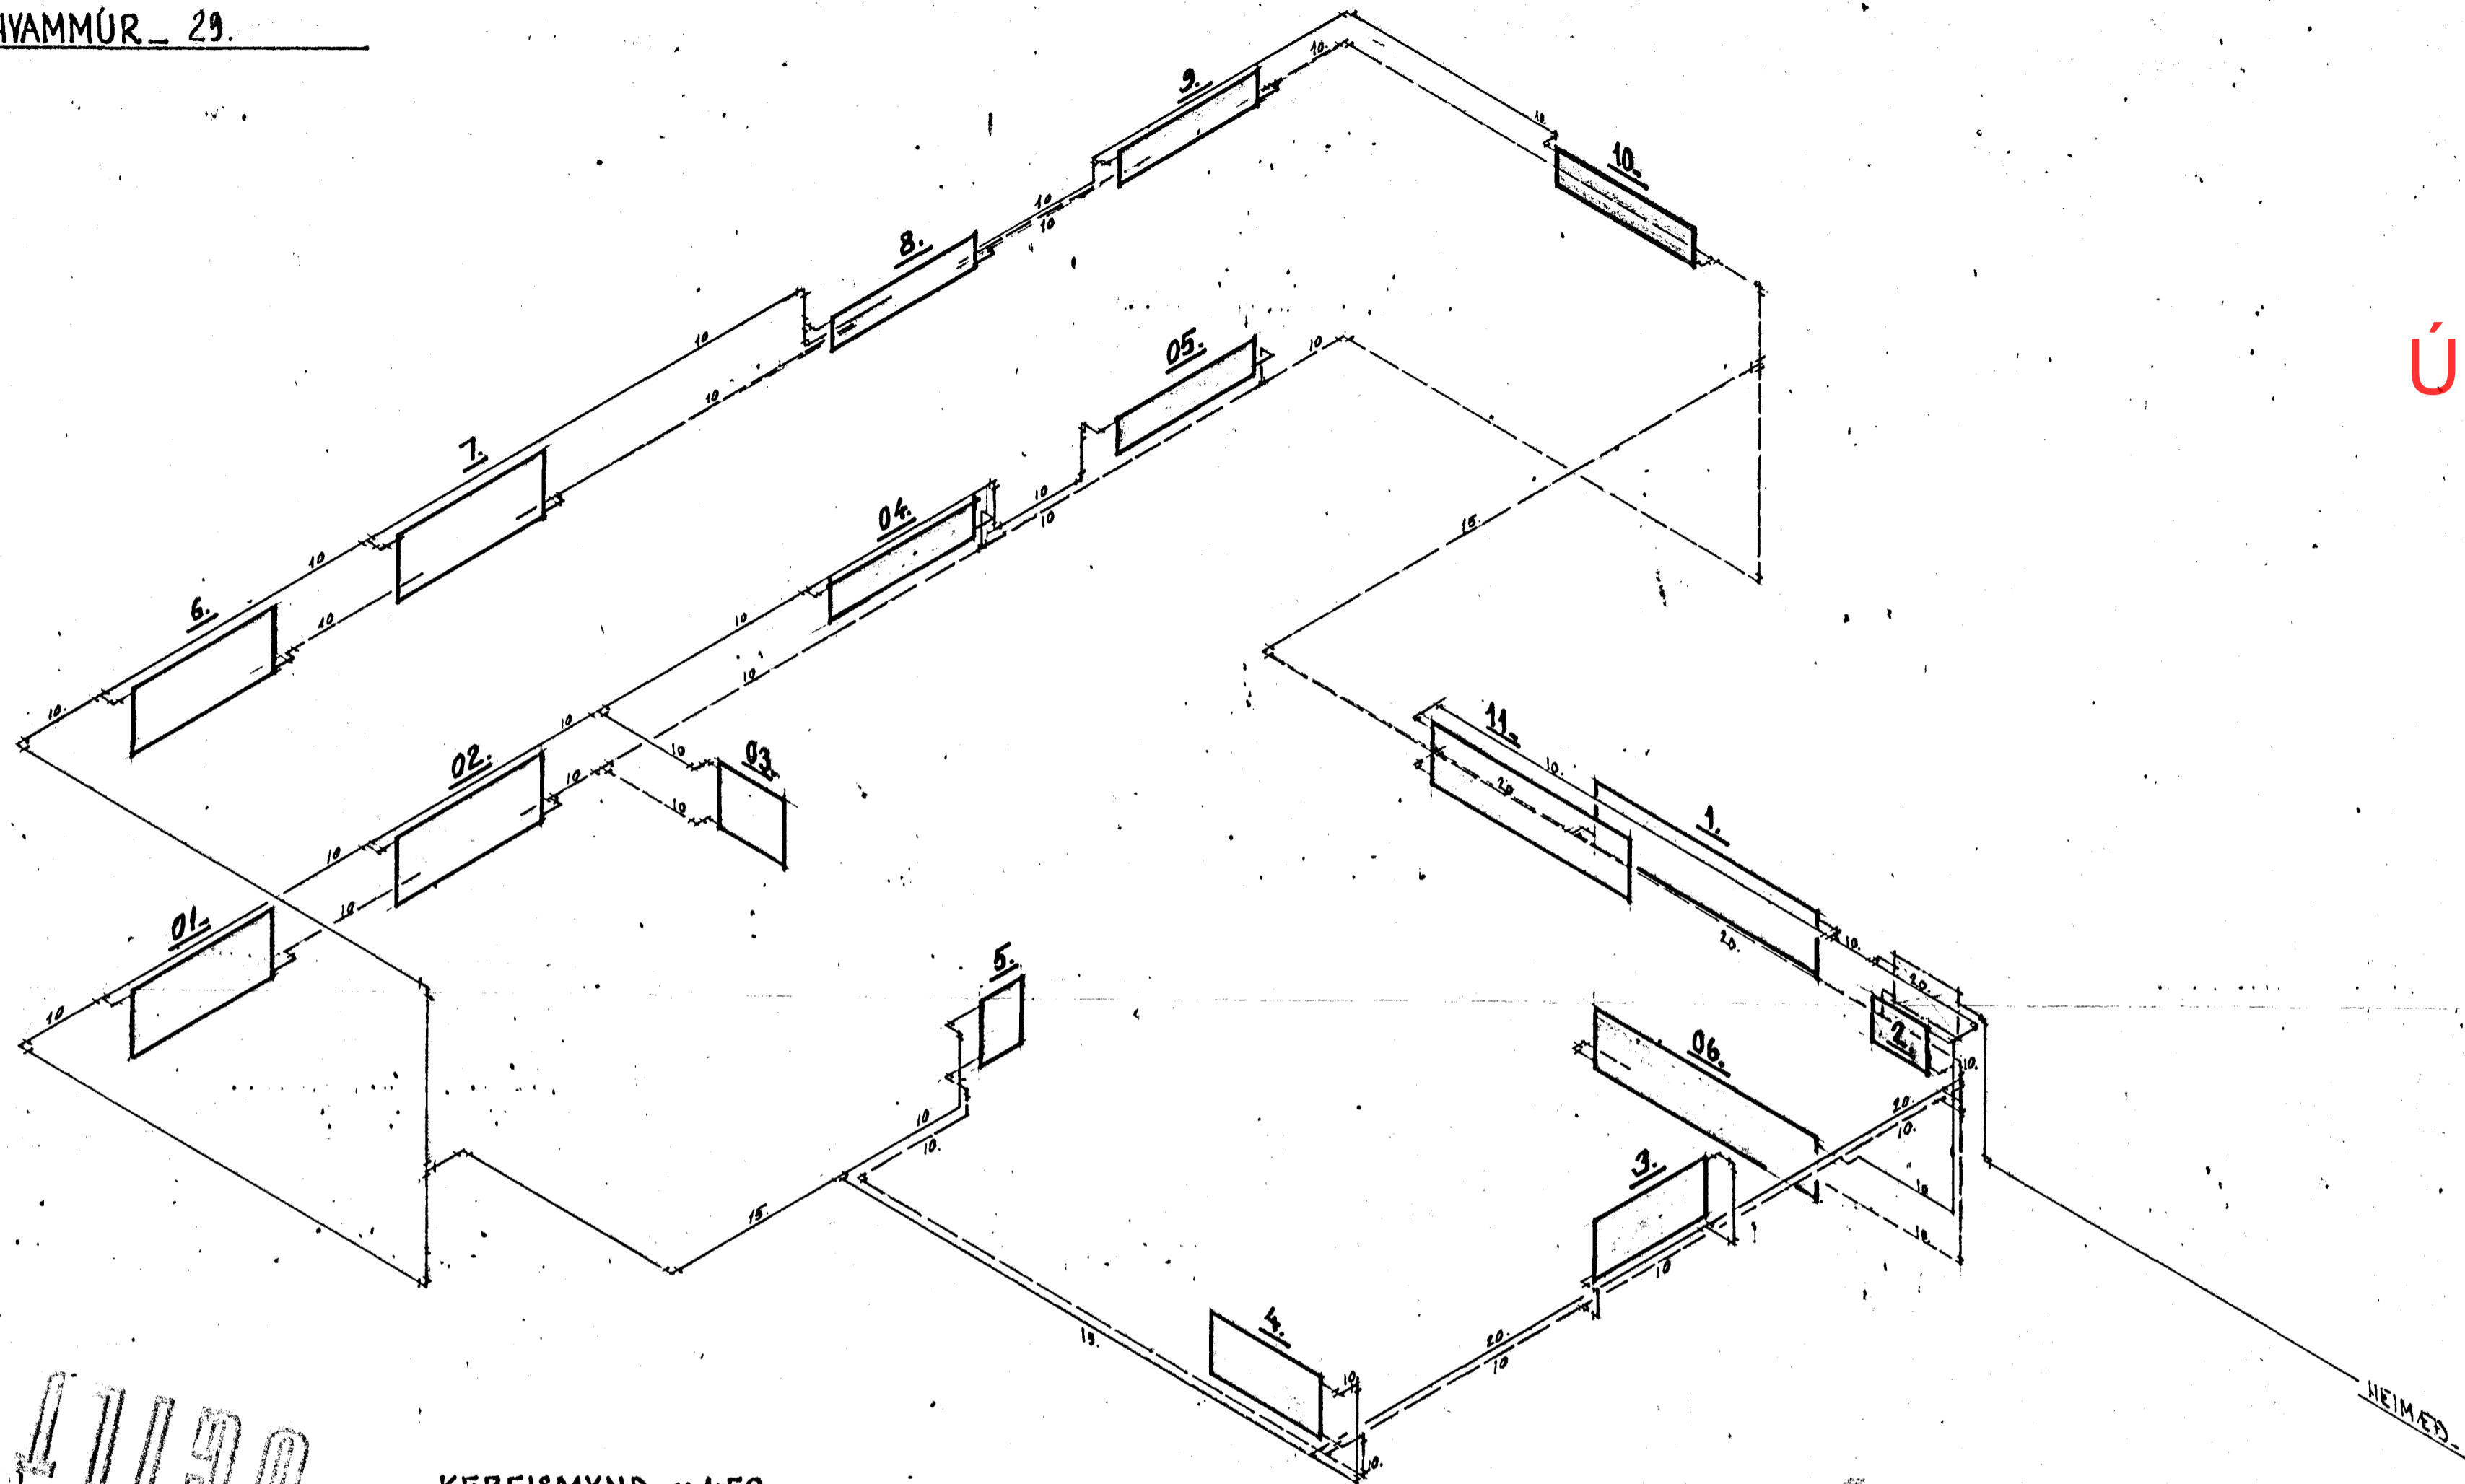

Úr Gildi

11190

KERFISMYND_~ 1:50_

ÚGILT

13. mar 1980
 HAFNARFJARDARBER
 BYGGINGARULLTRUINN

STADALHÚS S.F.
 TEIKNISTOFA SÍÐUMÚLA 31 SÍMI 83141

VERKEFNI	DAGS.	1979.	VERK NR
HITALÖN	MKV.		
LEKTARHVAMMUR_29	BR.		
	BLAD NR	3.04.	SU_34.

SIGURDUR QUÐMUNDSSON SIGURDUR P KRISTJÁNSSON FTfi