
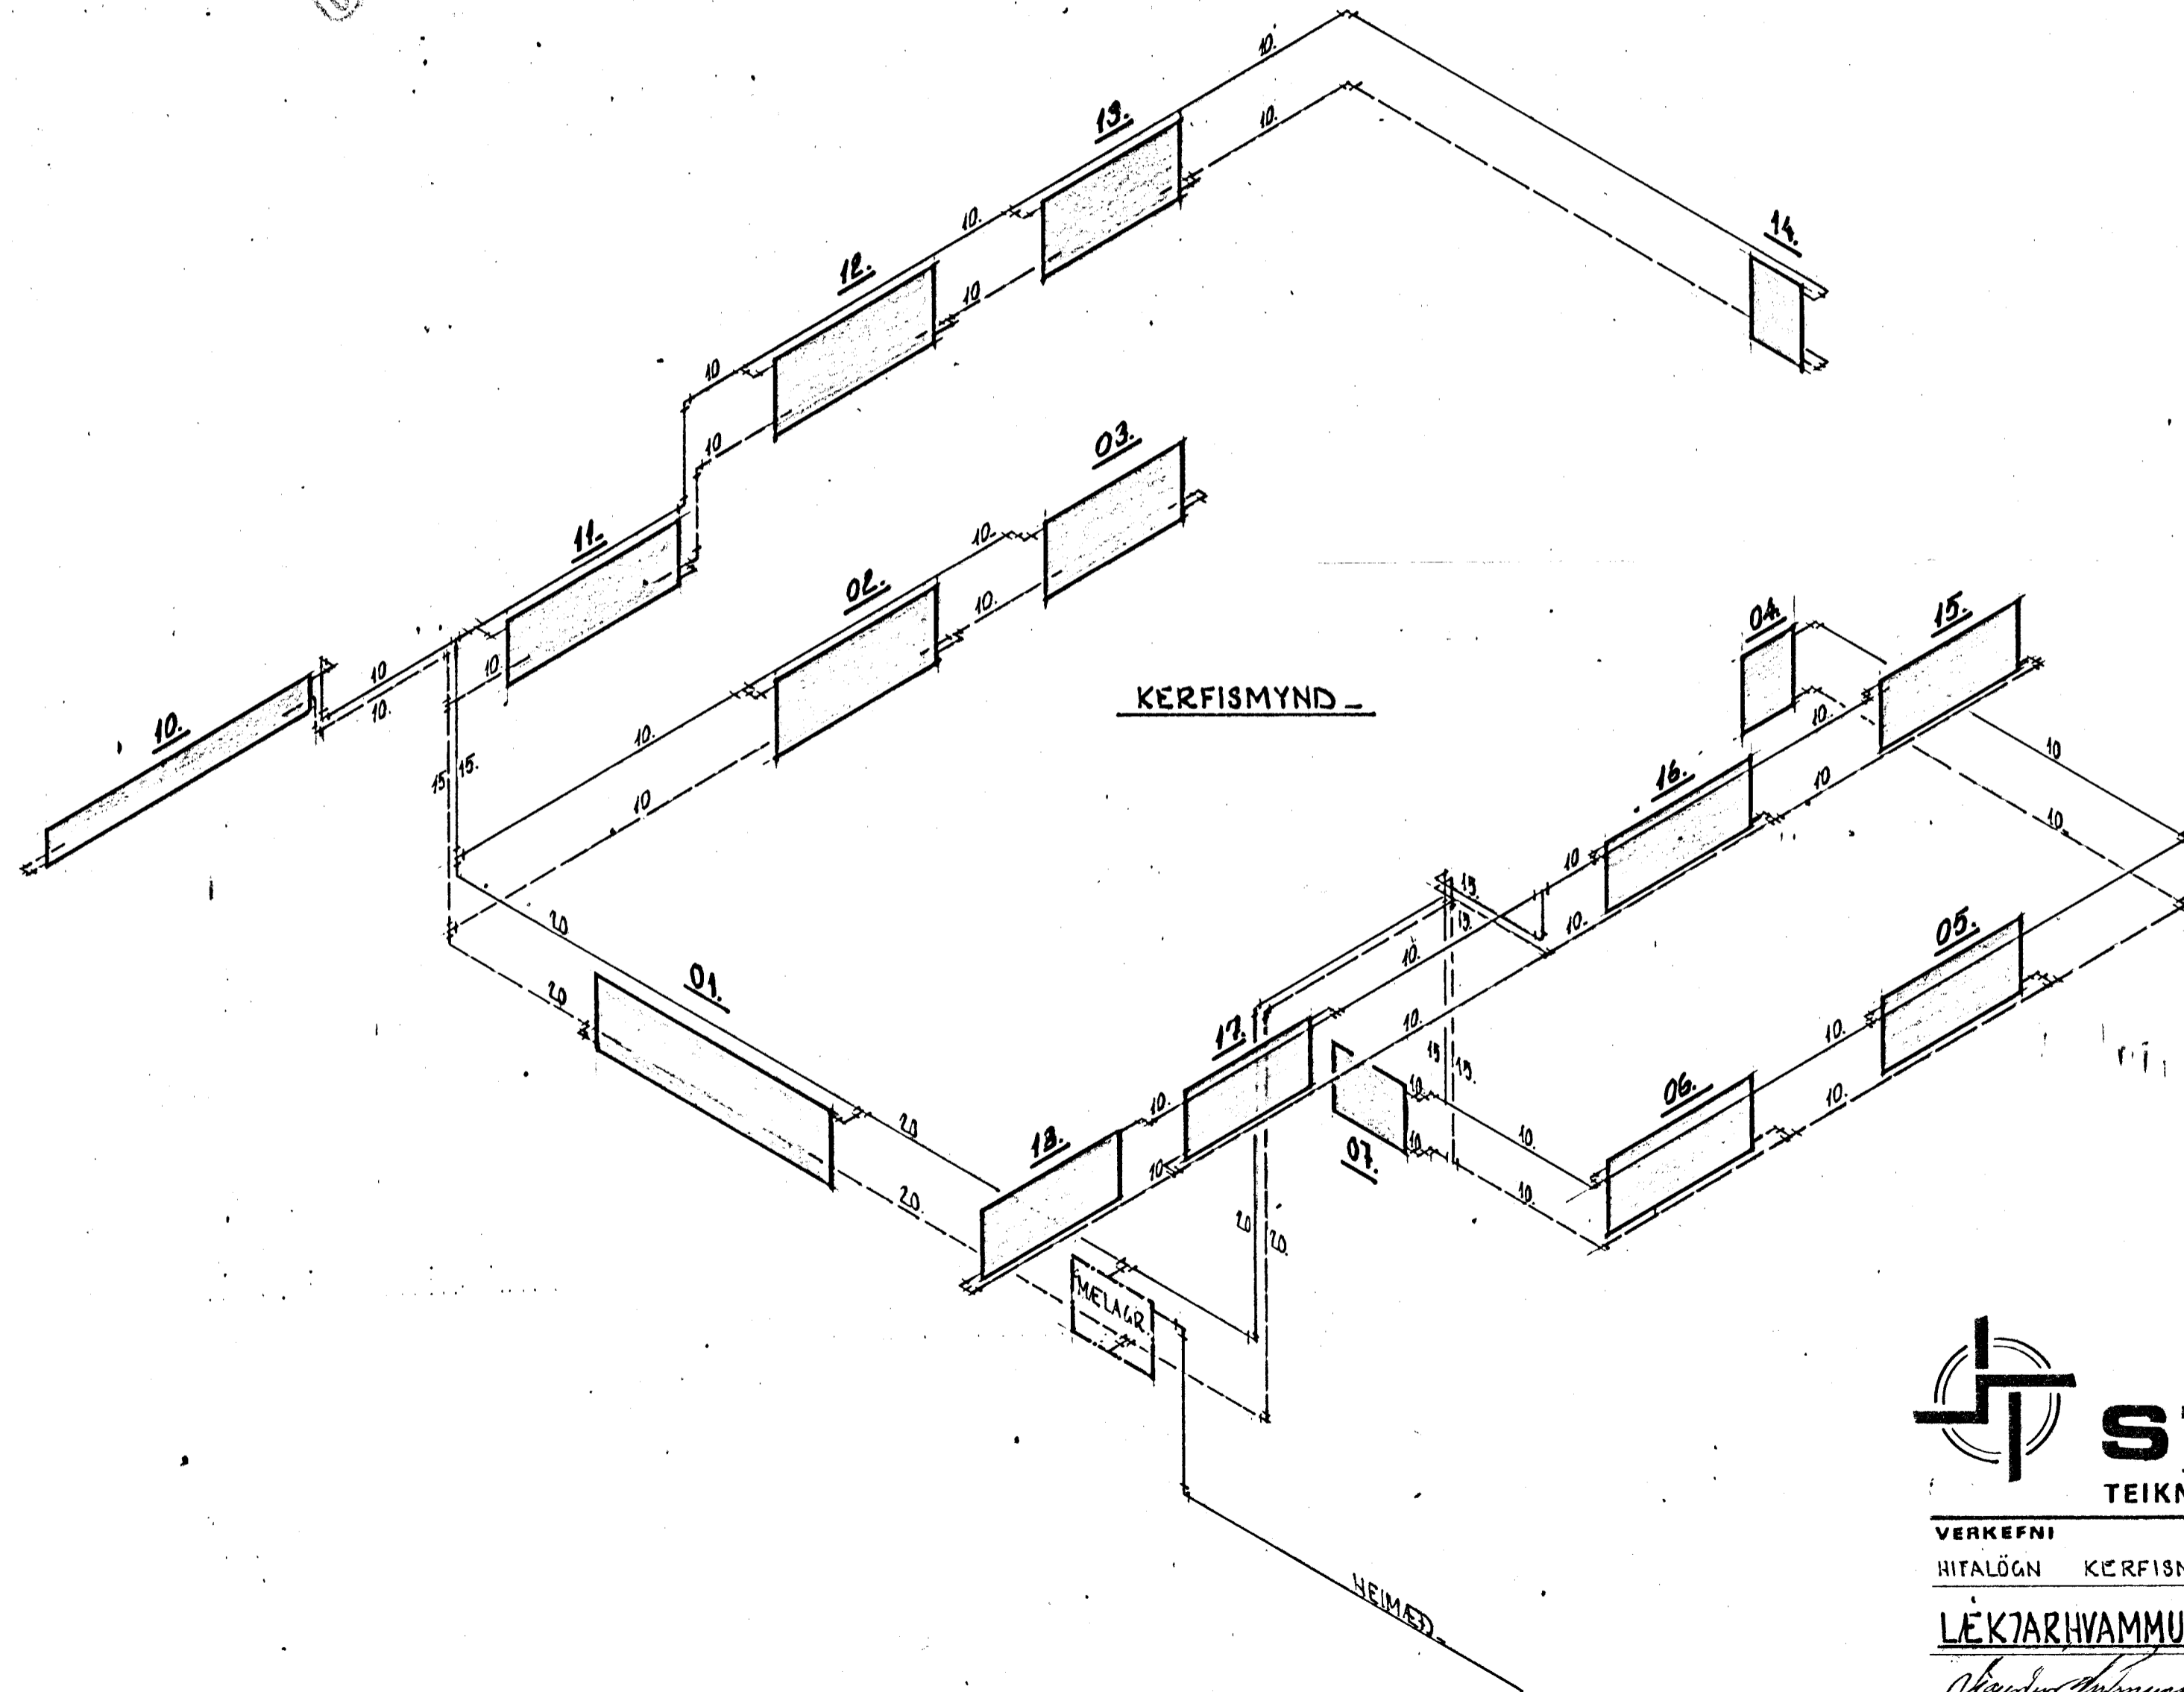
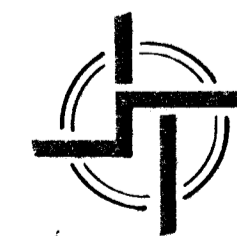


LÆKTARHVAMMUR 2. HAFNARFIRÐI.

ÓGILT


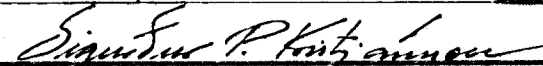


ÓGILT

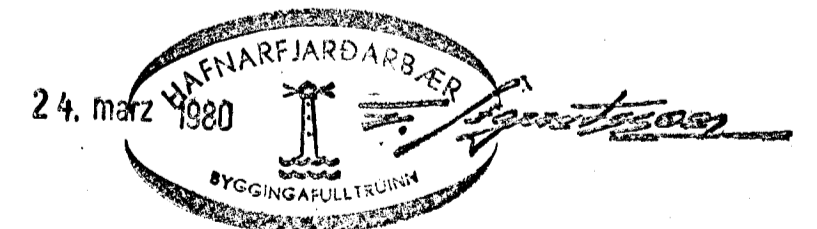

STAÐALHÚS

TEIKNISTOFA SÍÐUMÚLA 3I SÍMI 8314I

VERKEFNI	DAGS.	1980.	VERK NR
HITALÖGN KERFISMYND.	MKV.		
LÆKTARHVAMMUR 2.	BR.		
	BLAD NR	3.04.	SU.35.
 			
SIGURDUR GUDMUNDSSON		SIGURDUR P KRISTJÁNSSON FTFI	