


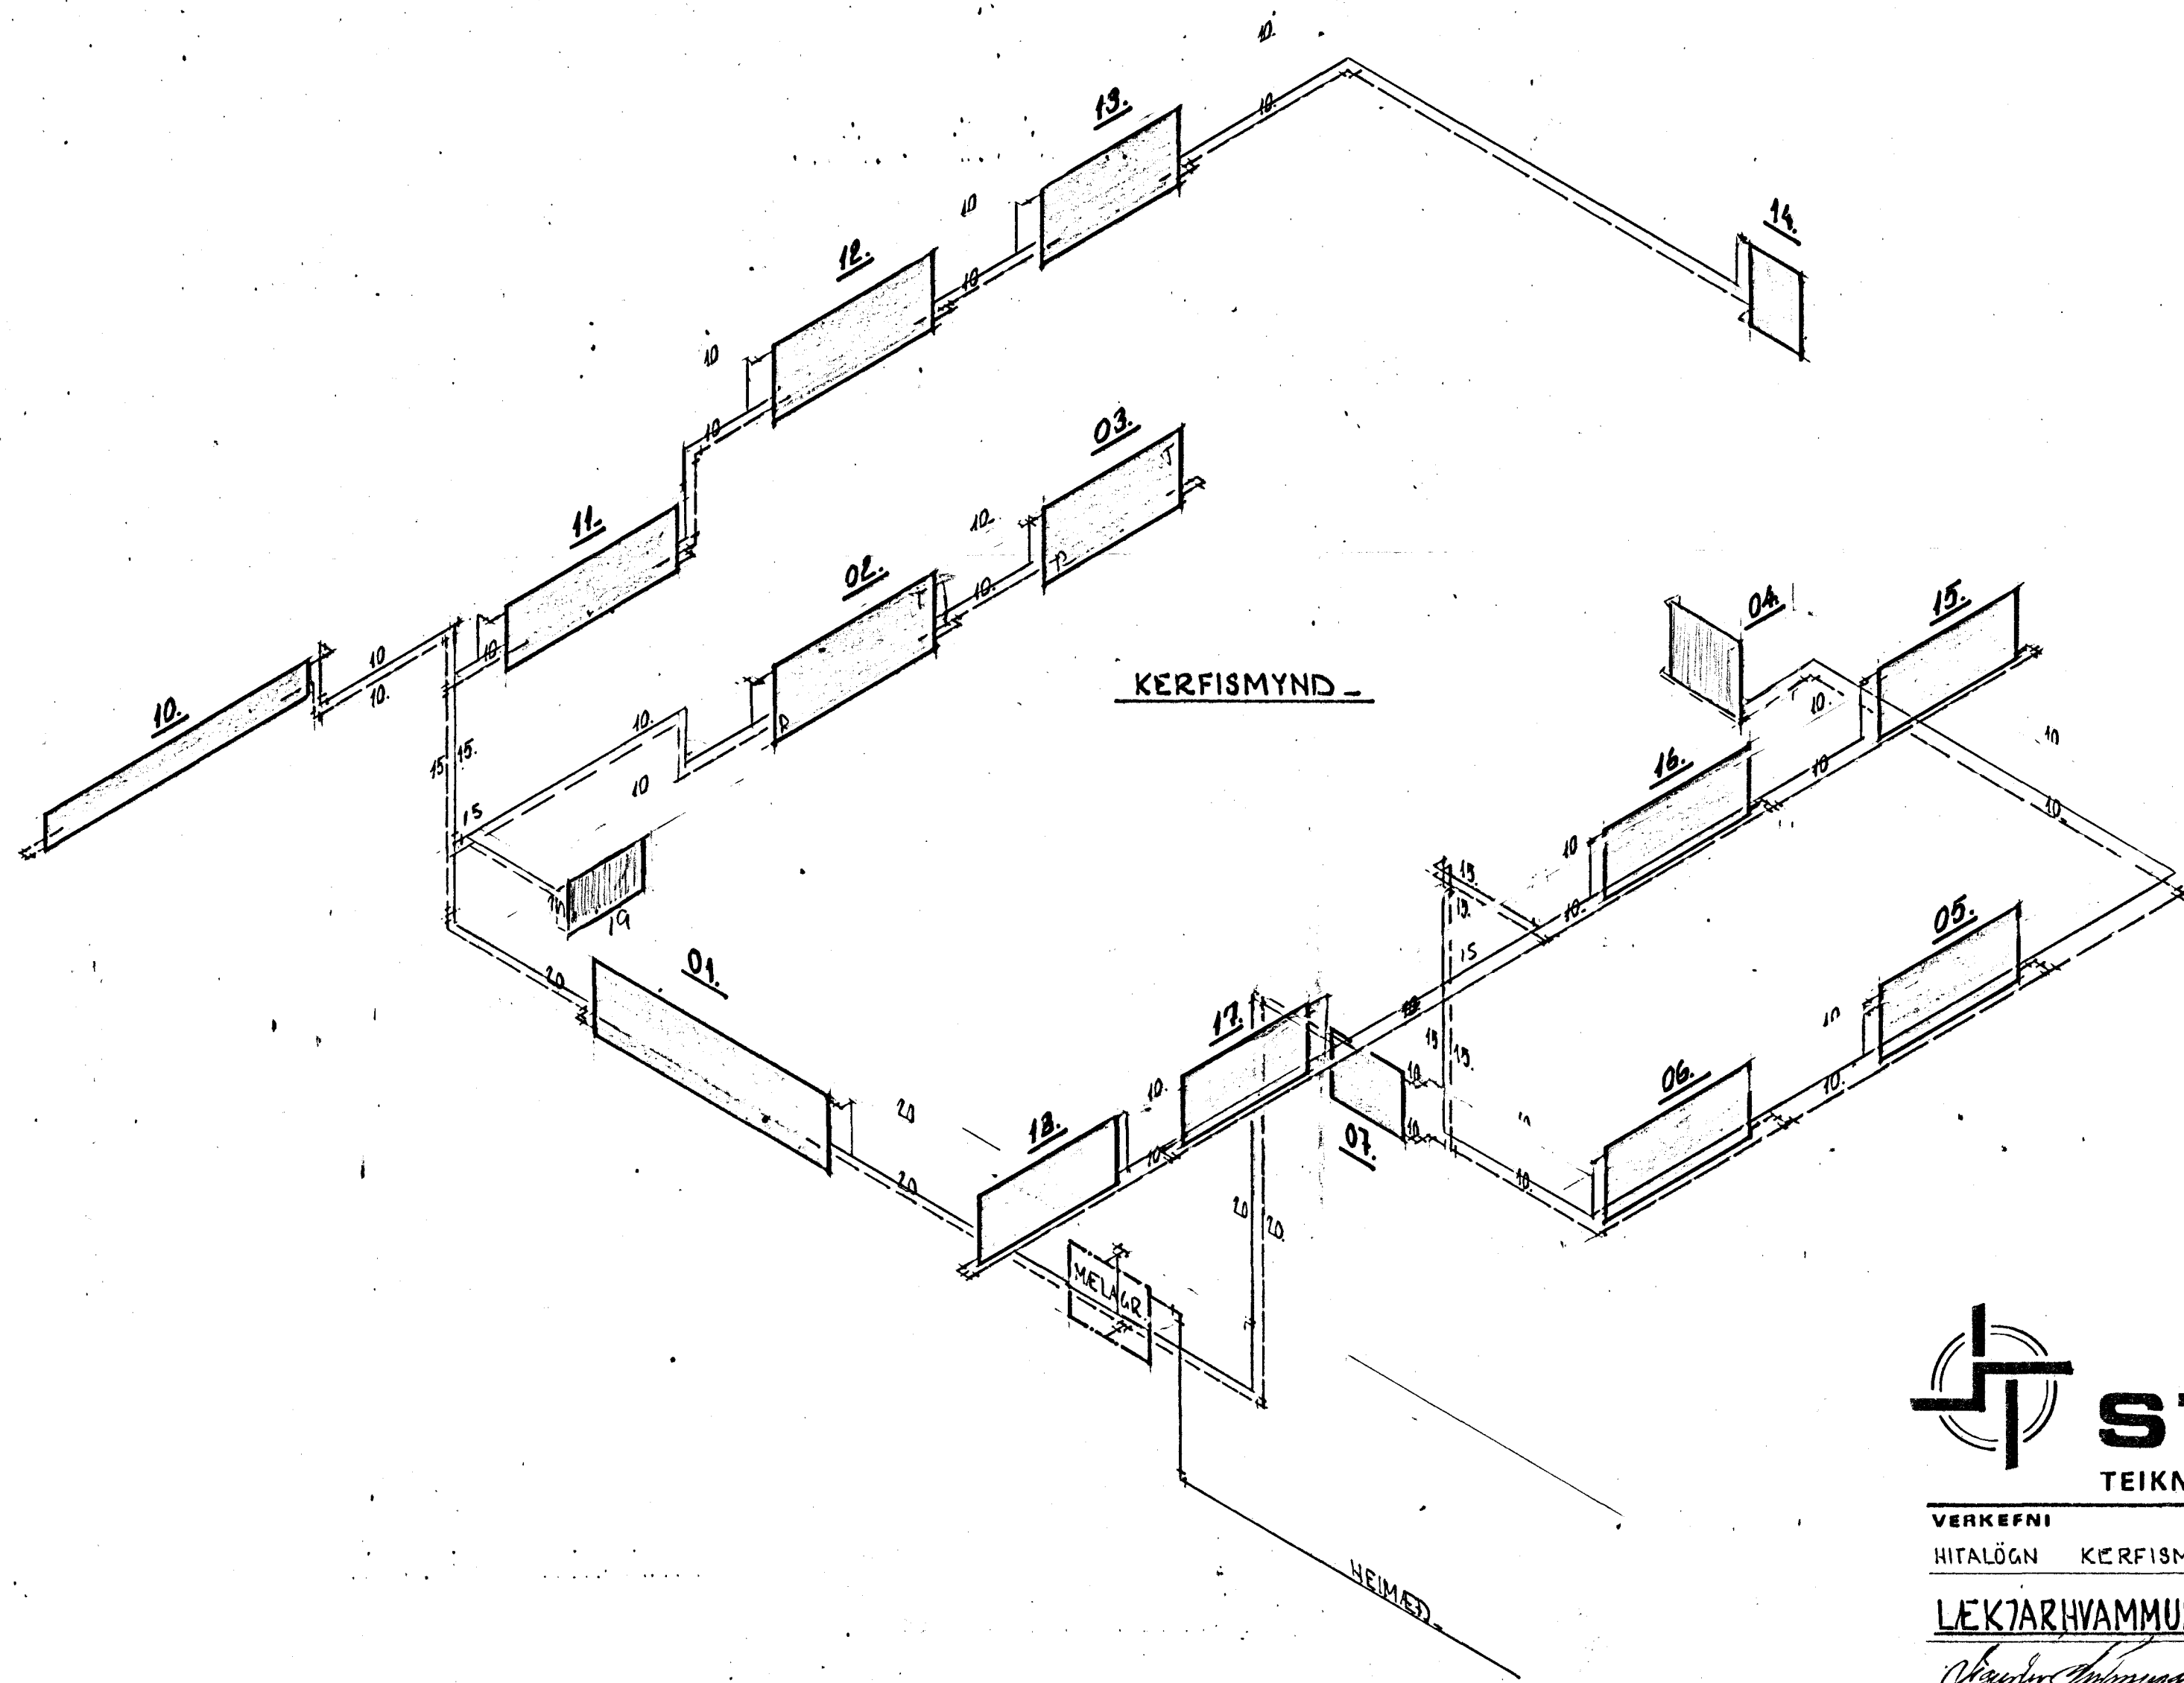

LÆKJARHVAMMUR 2. HAFNARFIRÐI.




STÖÐALHÚS

TEIKNISTOFA SÍÐUMÚLA 31 SÍMI 83141

VERKEFNI	DAGS.	1980.	VERK NR
HITALÖGN KERFISMYND.	MKV.		
LÆKJARHVAMMUR 2.	BR.		
	BLAD NR	3.0A.	SU.35.
 			
SÍGURÐUR GUOMUNDSSON		SÍGURÐUR P KRISTJÁNSSON FTÍ	