


TÆKI			KALDIR KRANAR			HEITIR KRANAR		
	NAFN	FJÖLDI	VÍDD MM		TÖPPUNAR-EININGAR	VÍDD MM		TÖPPUNAR-EININGAR
			15	20		15	20	
HL	HANLAUGAR	2	2		2		2	
BK	BÆÐKÖR	1	1		1		1	
SB	STEYPIBÖÐ	2	2		2		2	
BI	SKOLSKÁLAR	1	1		1		1	
EV	ÞVOTTAHÚSKRANAR	1	1		1		1	
SV	SKOLVASKAKRANAR	3	3		3		3	
VS	SALERNISKASSAR	2	2		1			
EV	ELDHÚSVASKAR	1	1		1		1	
	ÚTIKRANI	1	1		1			
SAMTALS TÖPPUNAREININGAR					13		11	

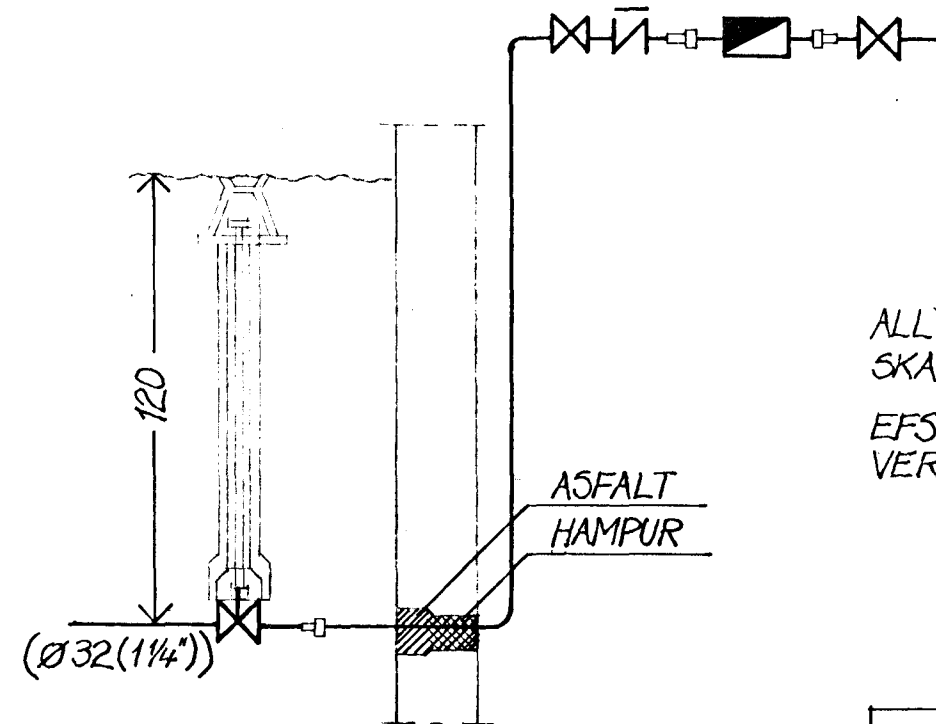

ALLT LAGNAREFNI PÍPUR OG FITTINGS
SKAL VERA GALVANISERAÐ
EFST Á ÖLLUM LÖÐRÉTTUM STOFNUM SKAL
VERA 30CM LANGUR LOFTPÚÐI, ÞVERMÁL 15 MM

Gunnar Ingi Ragnarsson

LÆKJARHVAMMUR 3, HAFNARFIRÐI VERK NR.117

VATNSLAGNIR RÚMMYND M 1:50

GUNNAR INGI RAGNARSSON • VERKFR. FVFI
SKÓLAVÖRÐUSTRÍÐ 19, REYKJAVÍK • SÍMI 27190

L07
JÚLÍ 1980

BREYTT 15.03.82
GIR