
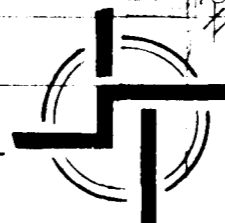


# LÆKJARHVAMMUR 2-4-6-8

Hafnarfirði

5600

Samb. kkt á fundi bygginga-  
nófa lar 1. 12. 17 10 75  
BYGGINGA-  
I HAENARFIRDI

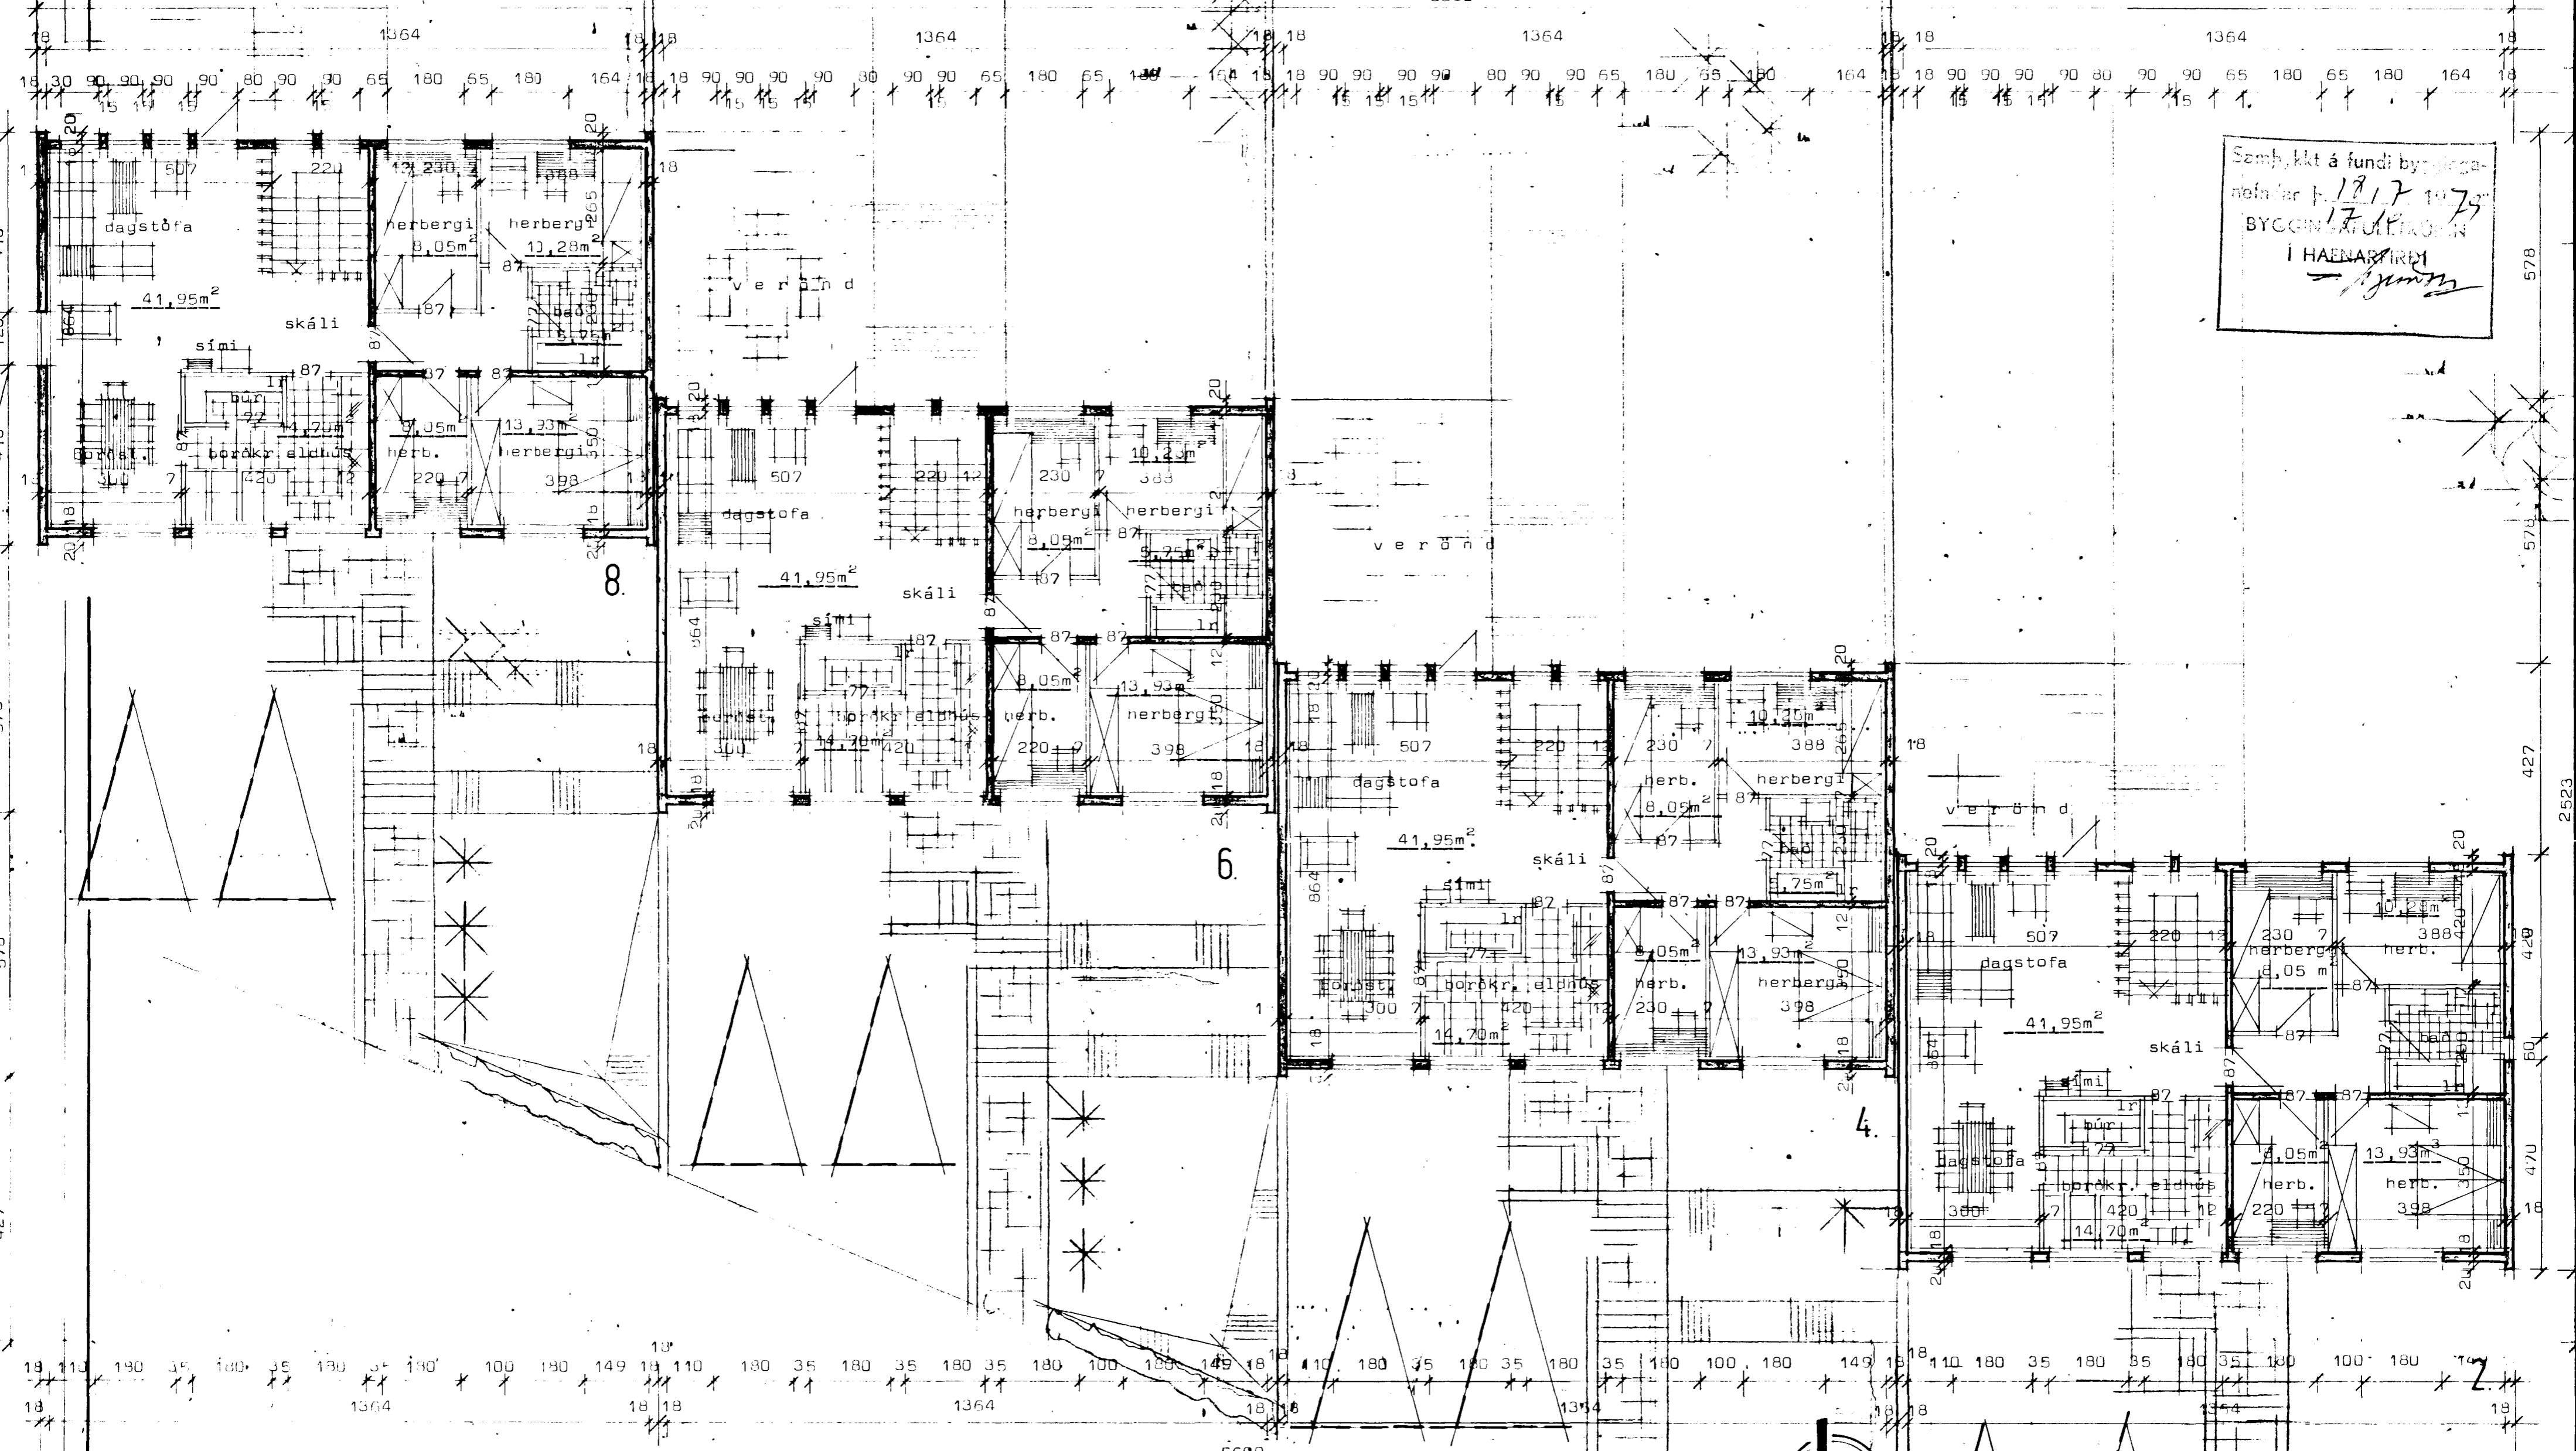

**STADALHÚS** S.F.  
TEKNISTOFA SÍÐUMÚLA 31 SÍMI 83141

<b>VERKEFNI</b> Lækjarhvamur 2-4-6-8 Hafnarf.	<b>DAGS.</b> 1979	<b>VERK NR</b>
<b>MKV.</b> 1:100	<b>BR.</b> okt 79 SG	<b>SU 35</b>
<b>BLAD NR</b> 1.02		

Drummynd efri hæðar  
*Sigurður Gudmundsson* *Sigurður P. Kristjánsson*  
**SIGURÐUR GUDMUNDSSON** **SIGURÐUR P. KRISTJÁNSSON** FTFI