
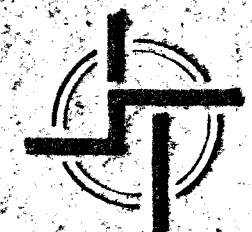


LÆKTARHYVAMMUR 6 - HAFNARFIRÐI

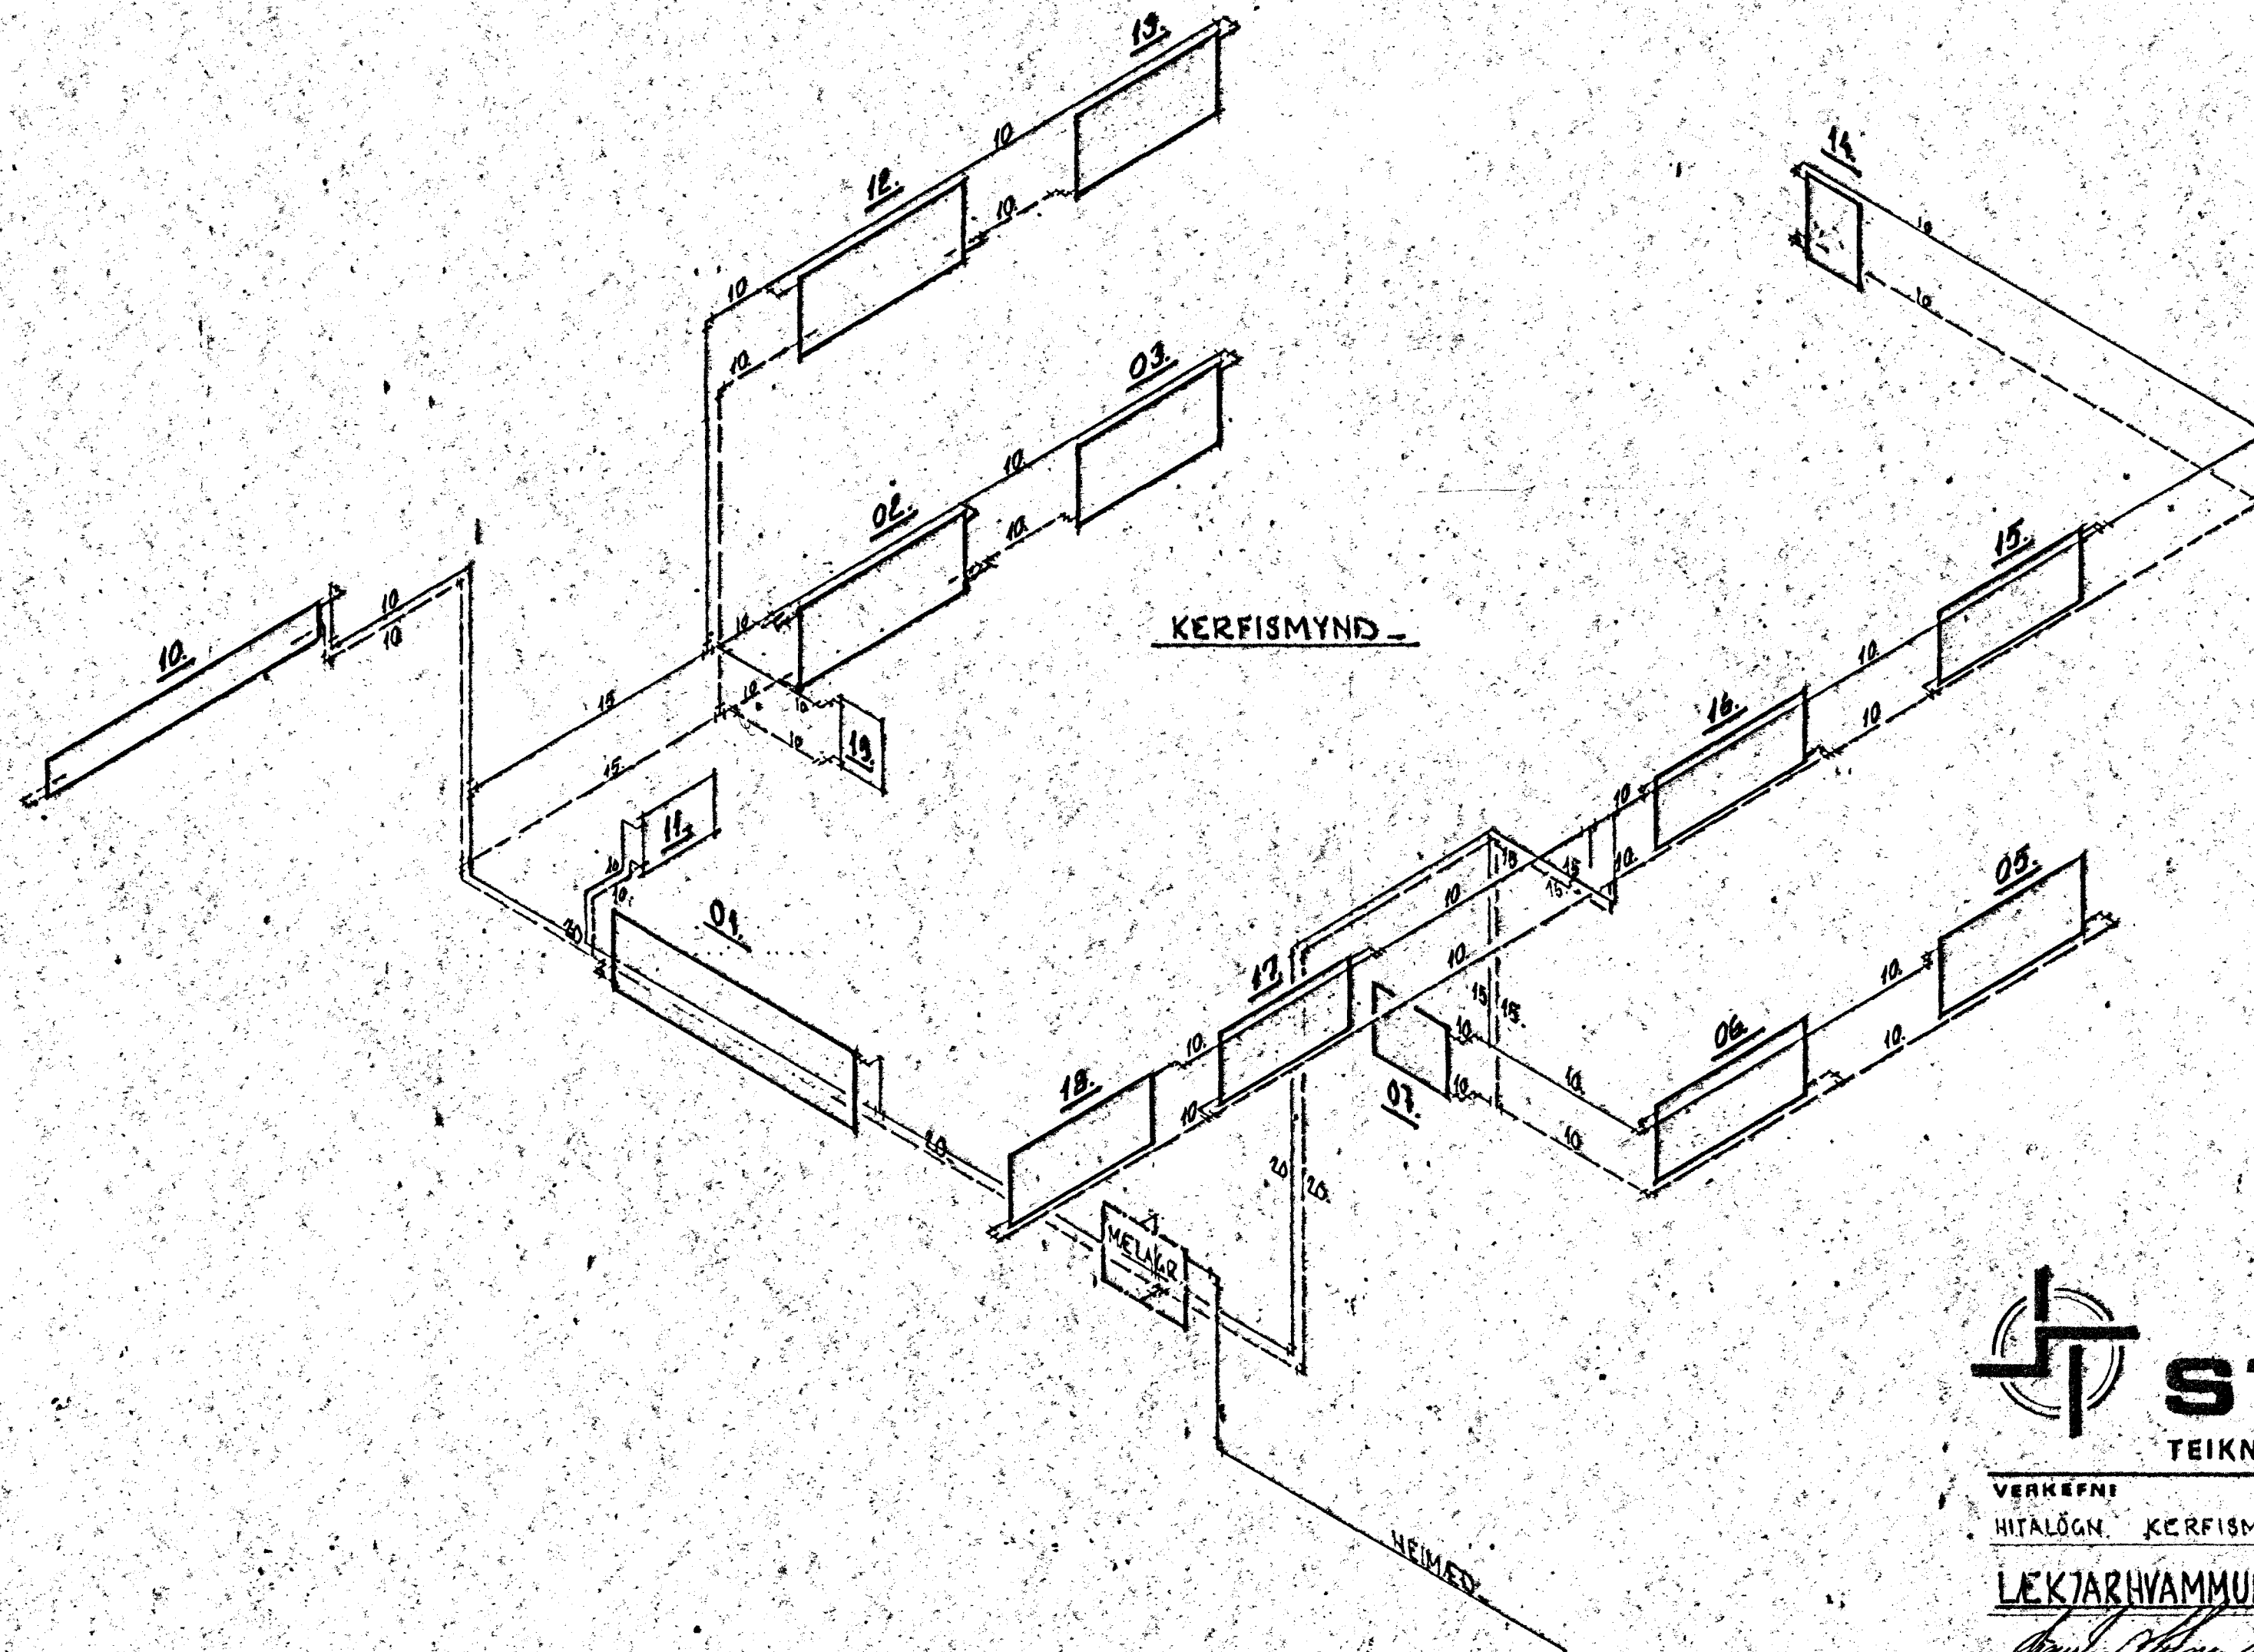

STADALHÚS

TEIKNISTOFA SÍÐUMÚLA 31 SÍMI 83141

VERKEFNI	DAGS.	1980.	VERK NR
HITALÖGN. KERFISMYND.	MKV.		
LÆKTARHYVAMMUR 6	BR. ágúst 1980 SPE...		SU.35.
	BLAD NR	3.04.	

SIGURDUR GUDMUNDSSON SIGURDUR P KRISTJÁNSSON ÞFI