


11130

TÆKI			KALDIR KRANAR			HEITIR KRANAR		
	NAFN	FJÖLDI	VÍDD MM		TÖPPUNAR-	VÍDD MM		TÖPPUNAR-
			15	20	EININGAR	15	20	EININGAR
HL	HANDLAUGAR	2	2		2	2	2	
BK	BAÐKÖR	2	2		2	2	2	
SB	STEYPIBÖÐ	1	1		1	1	1	
BI	SKOLSKÁLAR							
PV	ÞVOTTAHÚSKRANAR	1	1		1			
SV	SKOLVASKAKRANAR	3	3		3	3	3	
VS	SALERNISKASSAR	2	2		1			
EV	ELDHÚSVASKAR	1	1		1	1	1	
	ÚTIKRANI	1	1		1			
SAMTALS TÖPPUNAREININGAR					12	9		

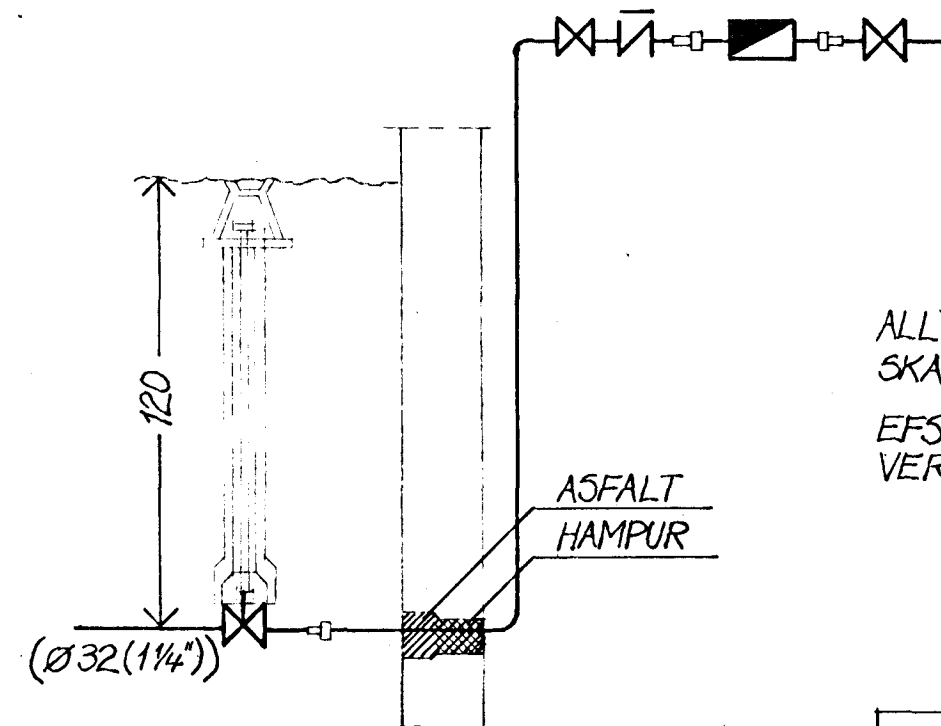

14. ág. 1980  
 HAFNARFJARÐARBYR  
 BYGGINGARULLTÖNN  
*[Signature]*

ÓGILT

ALLT LAGNAREFNI PÍPUR OG FITTINGS  
 SKAL VERA GALVANISERAD  
 EFST Á ÖLLUM LÖÐRETTUM STOFNUM SKAL  
 VERA 30CM LANGUR LOFTPÚÐI, ÞVERMÁL 15 MM

*[Signature]*

LÆKJARHVAMMUR 7,	HAFNARFIRÐI	VERK NR. 11
VATNSLAGNIR RÚMMYND		M 1:50
GUNNAR INGI RAGNARSSON • VERKFR. FVFI SKÓLAVÖRÐUSTÍÐ 19, REYKJAVÍK • SÍMI 27190		L07 JÚLÍ 1980