


TÆKI	NAFN	FJÖLDI	KALDIR KRANAR			HEITIR KRANAR		
			VÍDD MM		TÖPPUNAR-EININGAR	VÍDD MM		TÖPPUNAR-EININGAR
			15	20		15	20	
HL	HANDLAUGAR	2	2		2	2		2
BK	BÆKKÖR	2	2		2	2		2
SB	STEYPIBÖÐ	1	1		1	1		1
BI	SKOLSKALAR							
PV	HOTTAHÚSKRANAR	1	1		1			
SV	SKOLVASKAKRANAR	3	3		3	3		3
VS	SALERNISKASSAR	2	2		1			
EV	ELDHÚSVASKAR	1	1		1	1		1
	ÚTIKRANI	1	1		1			
SAMTALS TÖPPUNAREININGAR					12	9		

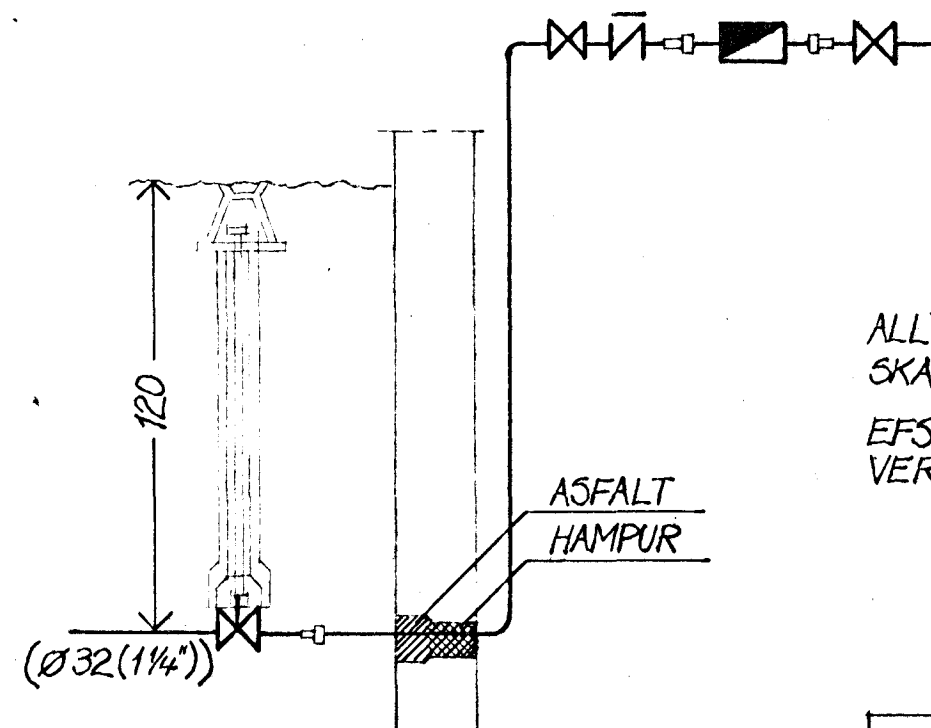

ALLT LAGNAREFNI PÍPUR OG FITTINGS  
SKAL VERA GALVANISERAD  
EFST Á ÖLLUM LÖÐRÉTTUM STOFNUM SKAL  
VERA 30CM LANGUR LOFTPÚDI, ÞVERMÁL 15 MM

*Gunnar Ingi Ragnarsson*

Þeykt 28.01.1981  
GIR

LÆKJARHVAMMUR 7,	HAFNARFIRÐI	VERK NR.117
VATNSLAGNIR RÚMMYND		M 1:50
GUNNAR INGI RAGNARSSON • VERKER. FVF1 SKÓLAVÖRÐUSTÍG 19, REYKJAVÍK • SÍMI 27190		<b>L07</b> JÚLÍ 1980