


LEKJARHVAMMUR 8\_ HAFNARFIRÐI

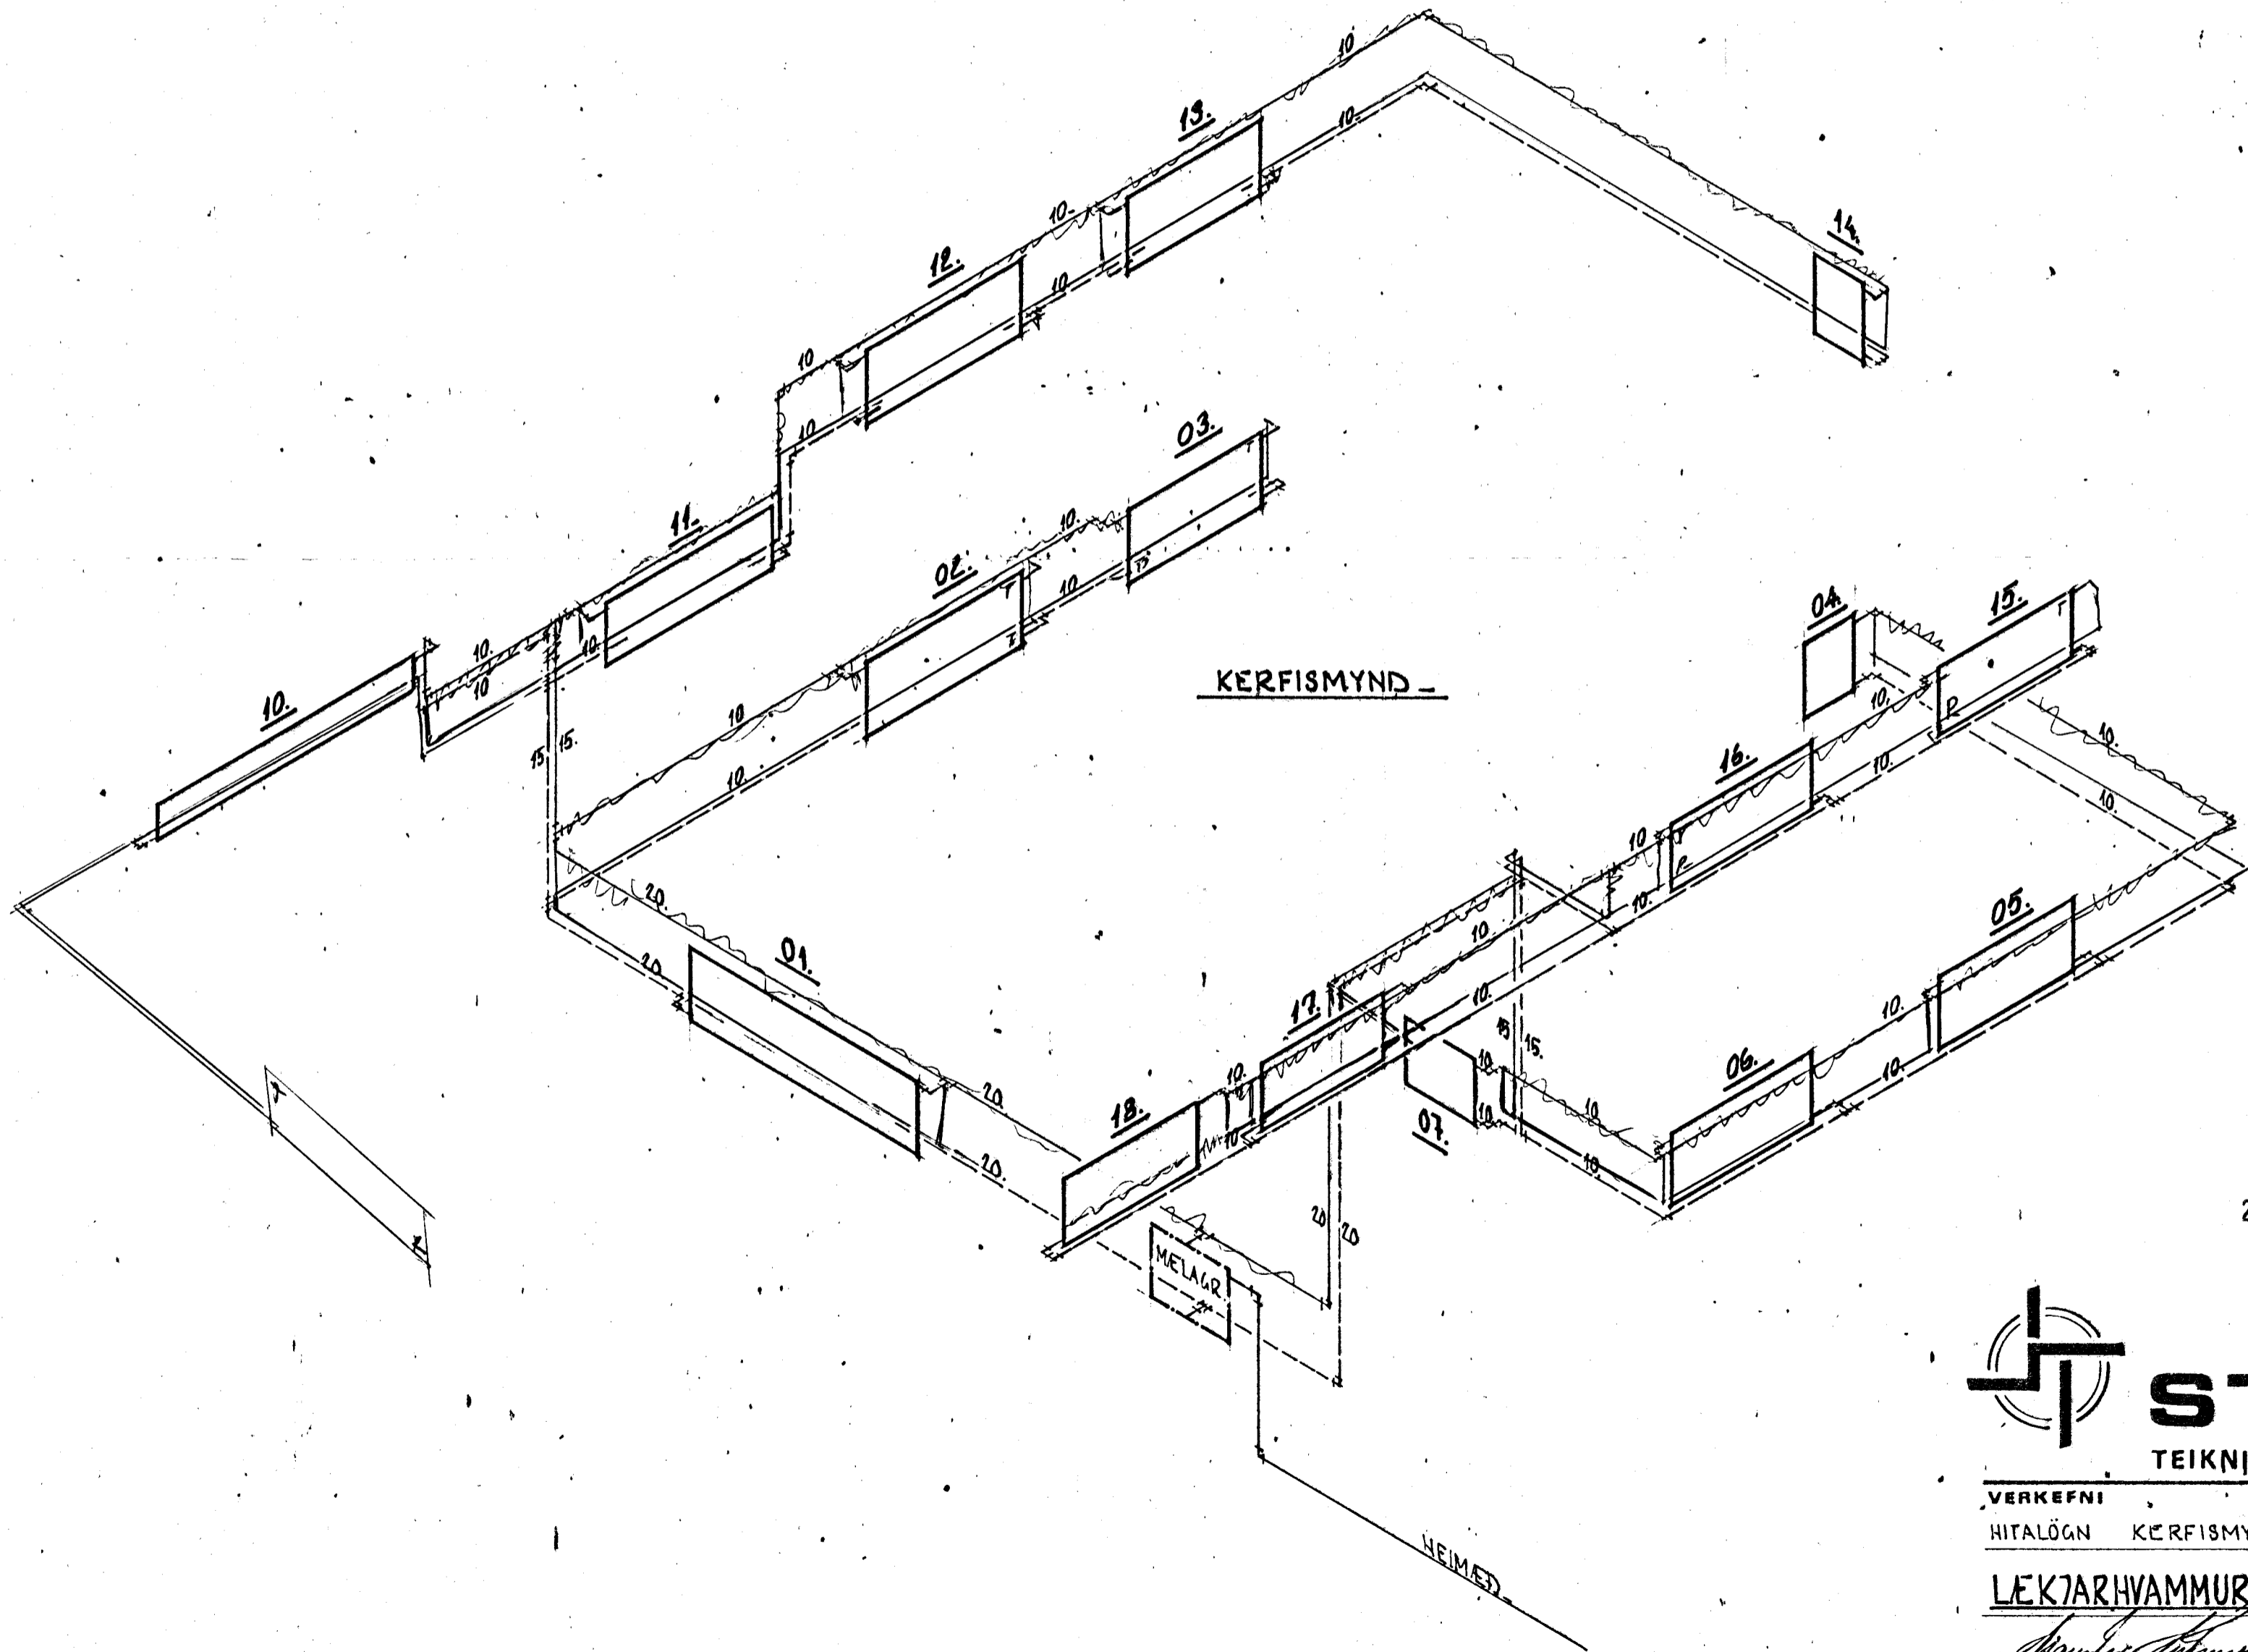

24. marz 1980

**STADALHÚS** S.F.  
TEIKNISTOFA SÍÐUMÚLA 31 SÍMI 83141

VERKEFNI	DAGS.	1980_	VERK NR
HITALÖGN KERFISMYND_	MKV.		
LEKJARHVAMMUR, 8_	BR.		
	BLAD NR	3.04_	SU.35_

SIGURDUR GUOMUNDSSON      SIGURDUR P. KRISTJÁNSSON      FTFI