



PÍPUKERFI M 1:50

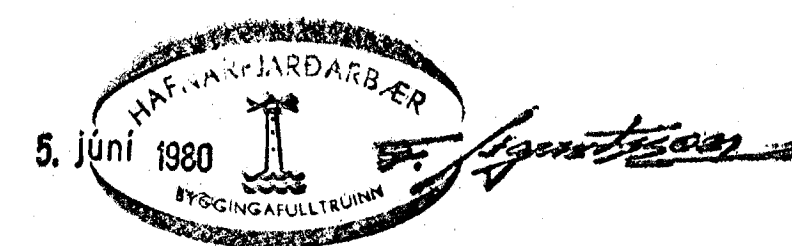

TEKI			KALDIR KRANAR			HEITIR KRANAR		
HL	NAFN	FJÖLDI	VÍDD MM		TÖPPUNAR-	VÍDD MM		TÖPPUNAR-
			15	20	EININGAR	15	20	EININGAR
HL	HANÐLAUGAR	4	4		4	4	4	4
BK	BAÐKÓR	1	1		1	1	1	1
SB	STEYPIBÓÐ	2	2		2	2	2	2
BI	SKOLSKAL	1	1		1	1	1	1
PV	DYOTTAHÚSKRANAR	2	2		2			
SV	SKOLVASKAKRANAR	2	2		2	2	2	2
VS	SALERNISKASSAR	3	3		1 1/2			
EV	ELDHÚSVASKUR	1	1		1	1		1
	ÚTIKRANI	1	1		1			
SAMTALS TÖPPUNAREININGAR					15 1/2		11	

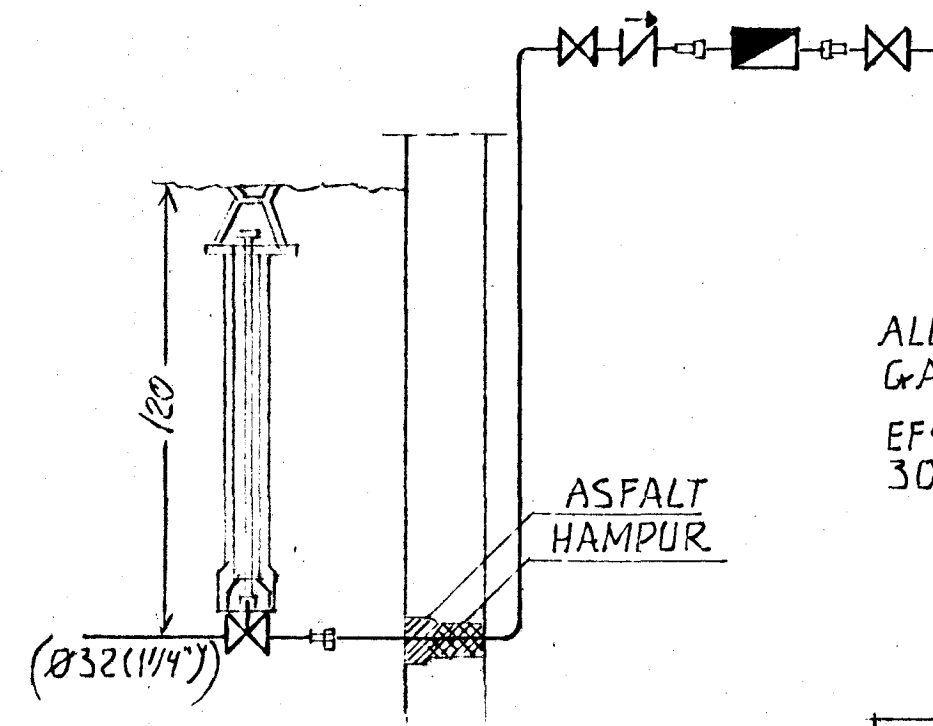

ALLI LAGNAREFNI PÍPUR OG FITTINGS SKAL VERA GALVANISERAÐ
 EFST Á ÖLLUM LÓÐRÉTTUM STÖPNUM SKAL VERA 30 CM LANGUR LÖFTPÜÐI ÞVERMAL 15 MM

Gunnar Ingi Ragnarsson

LEKJARHAMMUR 9	HAFNARFIRÐI	VERKNR. 117
VATNSLAGNIR RÚMMYND		M 1:50
GUNNAR INGI RAGNARSSON	FVF1	LO7
LAUFÁSVEGI 54 REYKJAVÍK	S.16908	MÁI 1980