


35. ofnæð

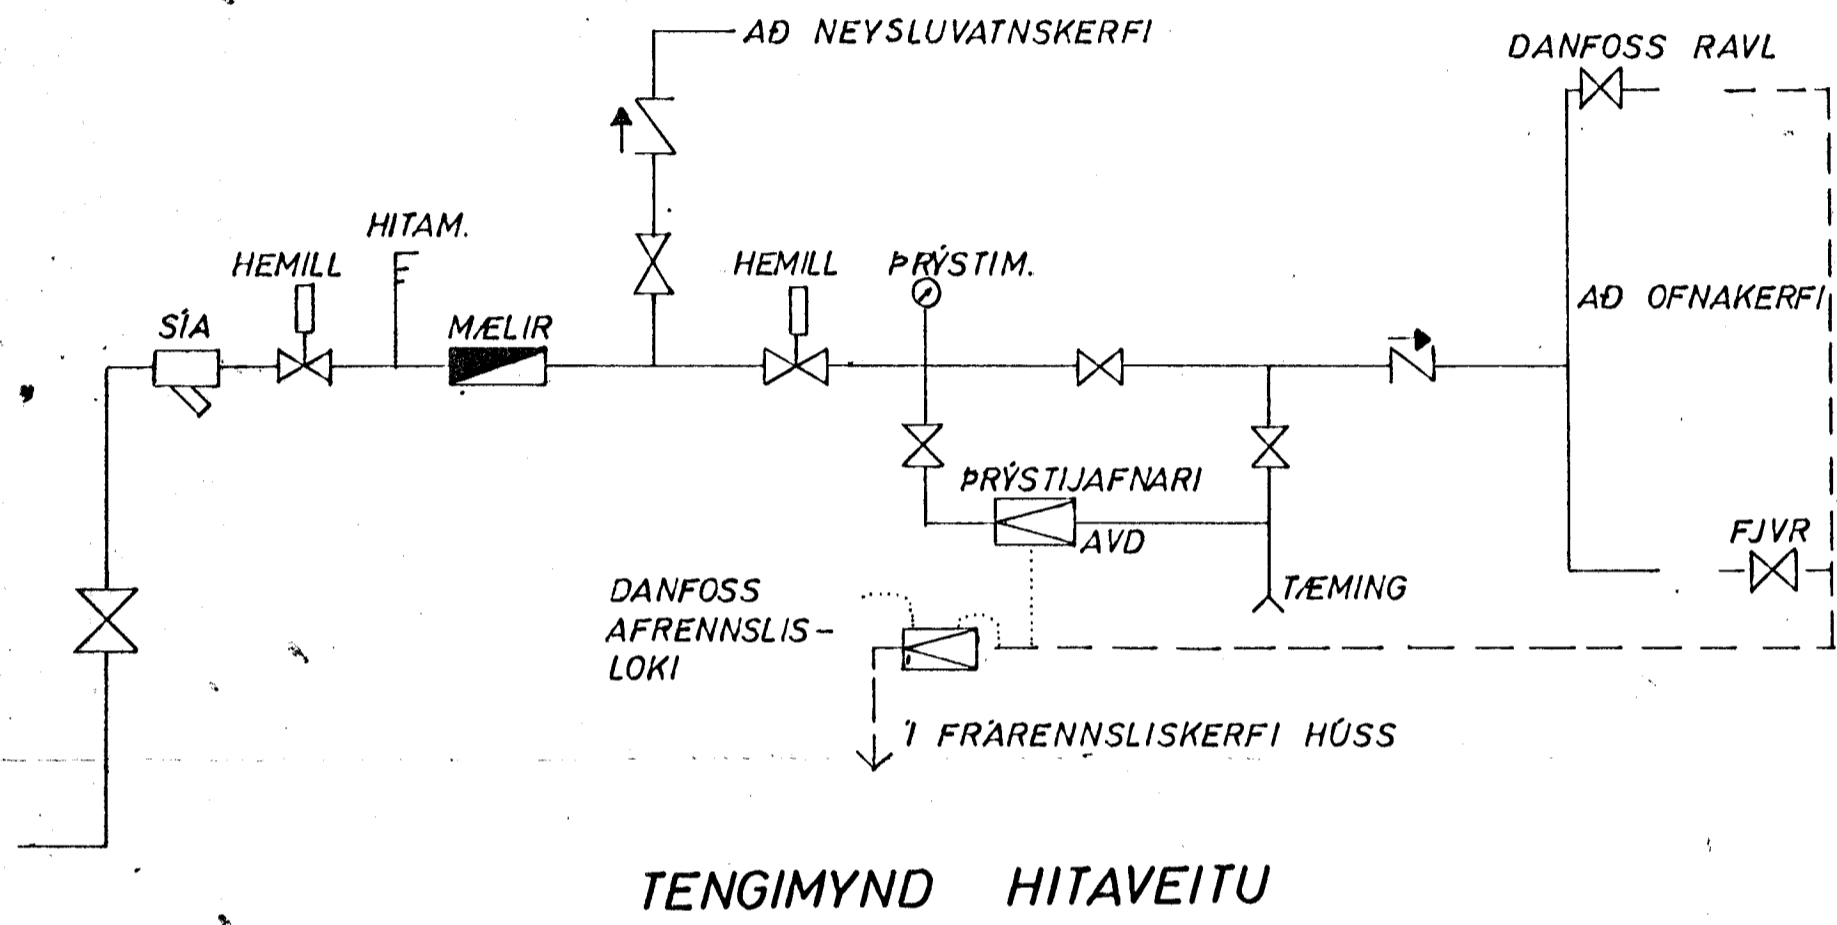

OFNASKRÁ $\Delta T = 40^\circ C$

NR.	HITATAP KCAL/T.	OFN- PANEL	NR.	HITATAP KCAL/T.	OFN- PANEL
001 101	680	P2/740/800	111	680	P2/740/800
002 102	260	P740/480	112	260	P740/480
003 103	1085	P2/590/1520	113	1085	P2/590/1520
004 104	530	P740/1040	114	530	P740/1040
005 105	520	P590/1280	115	520	P590/1280
006 106	1070	P2/590/1520	116	1070	P2/590/1520
007 107	190	P590/480	117	190	P590/480
008 108	1795	P3/440/2480	118	1795	P3/440/2480
011	620	P2/740/720			
012	260	P540/640			
013	1795	P3/440/2480			
014	310	P2/590/480			
015	620	P590/640			
016	130	P590/400			
017	120	P590/400			
018	140	P590/400			
019	370	P590/880			
020	880	P2/590/1280			
021	505	P740/960			

LÆKJARKINN 30	MÆLIKVARÐI ~	VERK 7719	TEIKN NR 34
TENGIMYND HITAVEITU	Hannað: ✓ Teiknað: <i>EMT</i>	Yfirfarið: ✓ Samb.: <i>EMT</i>	DAGS SEPT. '77
JÓHANN GUNNAR BERGPÓRSSON VERKFR MVFI STRANDGÖTU 11 — HAFNARFIRÐI — SÍMI 53315	BREYTT		