


GRUNNMYND 1 : 50

SKÝRINGAR:


- KALT VATN
- HEITT ---
- KALDAVATNSKRANI
- »--- HEITA ---
- RENNIOKI
- MED SPINDLI UPPUR JÖRD.
- EINSTREYMISLOKI
- VATNSMÆLIR
- GV GARDVATN
- SL. SLÖNGUKRANI

PIPUR SKULU EINANGRADAR MED 20mm GLERULLARHÖLKUM OG VAFÐAR MED PLASTDÚK ALLT EFNÍ, PÍPUR OG FITTINGS SKAL VERA GALVANISERAD.
 KERFI SKAL PRÖFA MED KÖLDU VATNI OG 6 KG/cm² ÞRÝSTINGI.
 ÞALLOFIX RENNIOKAR SEU VID HVERT TÆKI EINSTREYMISLOKI VID ÞVOTTAVELAR.
 FRÁGANGUR INNTAKS OG LOFTPÚÐAR SKV. FORSKR. VATNSV R.V.

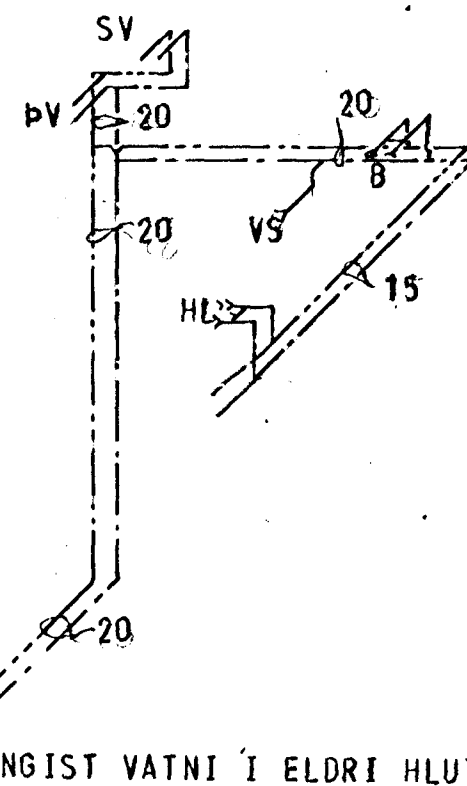

TENGIST HITAVEITU TENGIST VATNI Í ELDRI HLUTA

KERFI 1 : 50

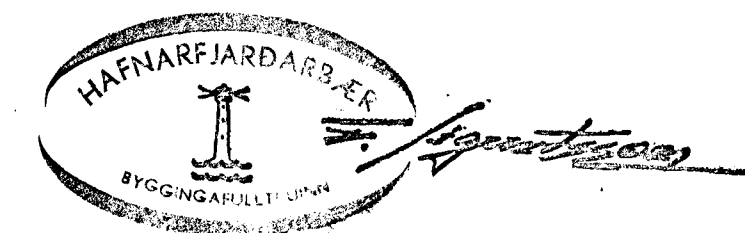

LANGFYRARVEGUR 14	MÆLIKVARÐI 1 : 50	VERK	TEIKN NR 2.2
VATNSLÖGN GRUNNMYND OG KERFI	Hannað: RS Teiknað: RS	Yfirfarð: Samb: SB	DAGS FEB. 77
JÓHANN GUNNAR BERGPÓRSSON VERKFR MVFI STRANDGÖTU 11 — HAFNARFIRÐI — Sími 53315	BREYTT		