




GRUNNMYND 1. HÆÐ

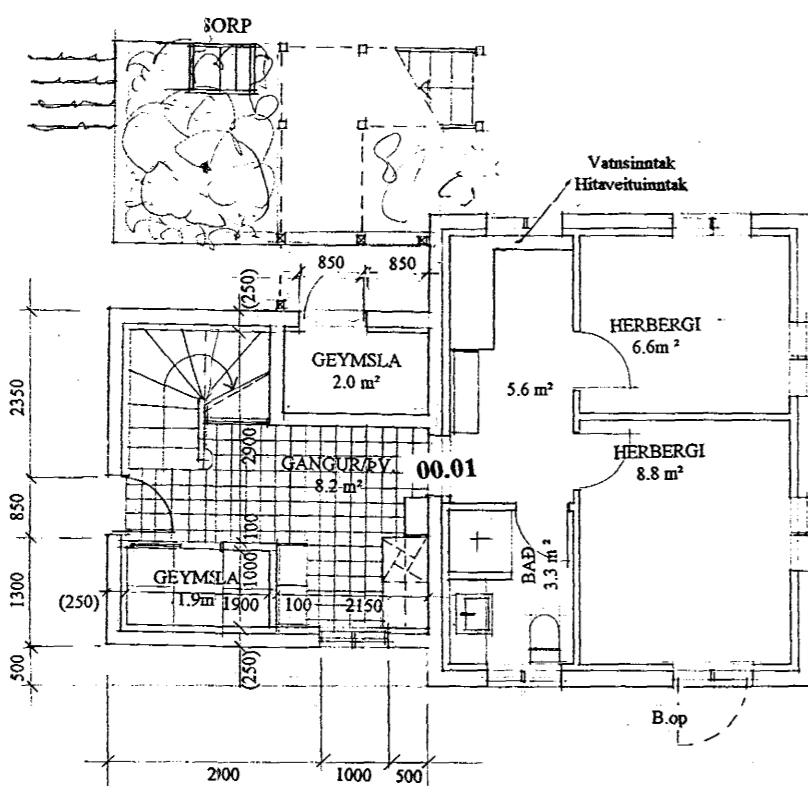

GRUNNMYND KJALLARA

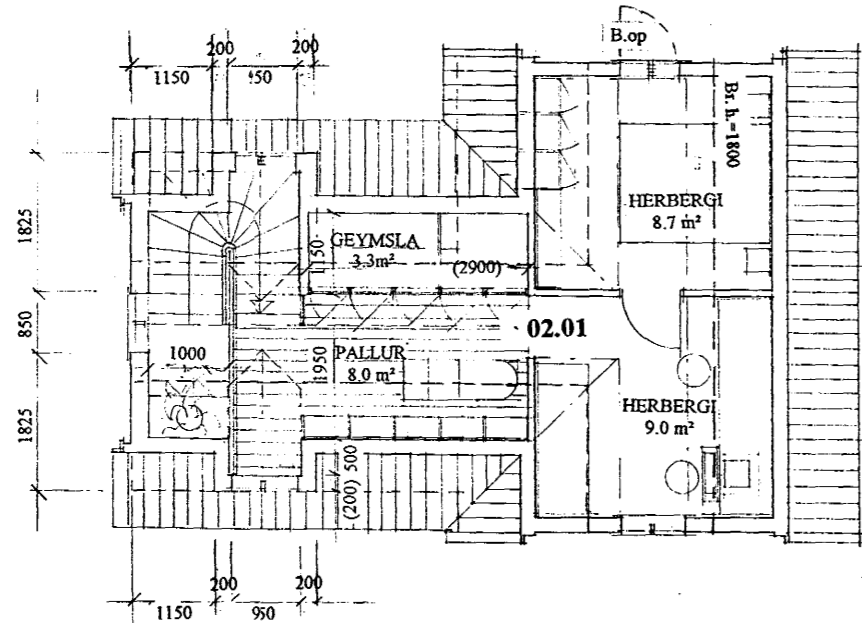

GRUNNMYND 2. HÆÐ

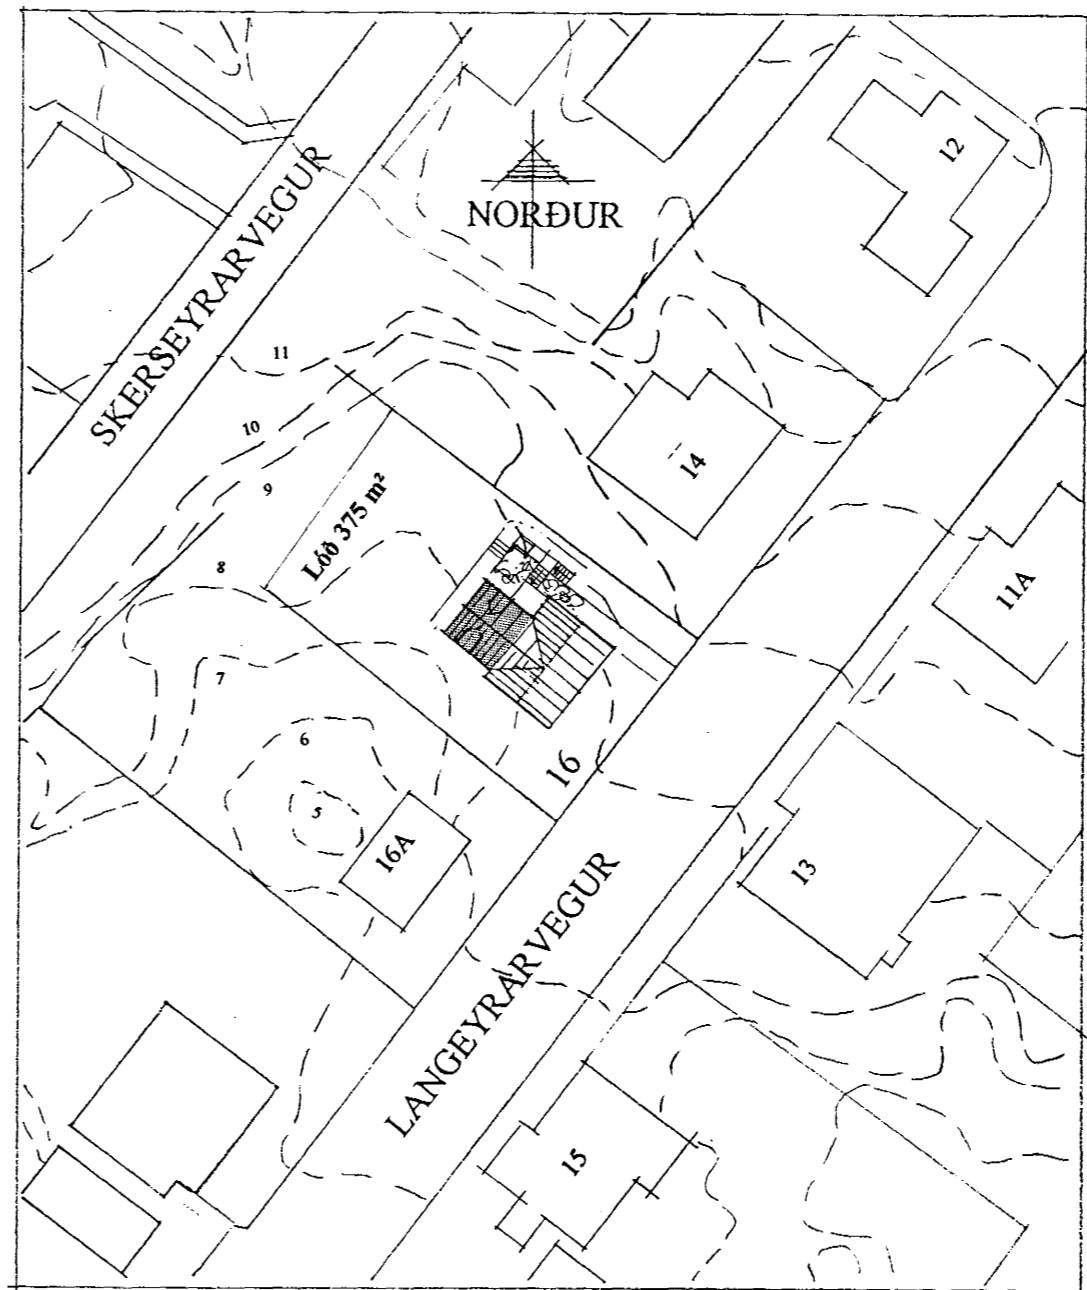

AFSTÖÐUMYND mkv. 1:500

Skráningartafli fyrir:		LANGYRARVEGUR 16	Fastnr.:	207-7287	Landnúmer:	121588	Matshlutanúmer:	O1.01										
			Staðgreinir:	54100160	Unnið af:	Hönnuði	Dags.:	14.04.98										
Uppskipting og lýsing		Stærðir																
D0	D1	D2	D3	D4	D5	D6M	D6	D7	D8	D9	D10	D11	D12	D13	D14	D15	D16	D17
Lokun	Rými	Notkun	Höfuð-flokkun	Eignarh.	Botnfl. m2	Millifl. m2	Stígar m2	Op m2	Brúttófl. m2	Brúttófl. m2	Salarhæð mln-max	Br.rúm-mál m3	Nettófl. m2	Nettófl. m2	Hjúpfl. m2	Glugga-og-dyrap m2	Firými m2	Skipta-rúmmál m3
Mannvirkjalina					152.1	0.0	10.8	10.1	153.3	34.3		333.9	101.8	17.0	318.5	26.9	114.2	232.4
Botnplötulina									0.0			11.0			51.3		0.0	0.0
Hæðarlina	A	00	KJALLARI		51.3	0.0	3.6	0.0	54.9	0.0		130.8	36.4	0.0	80.8	11.7	51.3	92.8
Rýmislina		O1.01	íbúð	N	O1.01				0.0		2.55	130.8	36.4		80.8	11.7	51.3	0.0
Hæðarlina	A	O1	1. HÆÐ		50.4	0.0	3.6	3.6	50.4	0.0		131.0	36.4	0.0	84.6	9.8	46.6	94.6
Rýmislina		O1.01	íbúð	N	O1.01				0.0		2.60	131.0	36.4		84.6	9.8	46.6	0.0
Hæðarlina	A	O2	2. HÆÐ		50.4	0.0	3.6	6.5	54.0	34.3		81.0	29.0	17.0	26.2	5.4	16.1	45.0
Rýmislina		O2.01	íbúð	N	O2.01				0.0		0.70-2.40	81.0	29.0	17.0	26.2	5.4	16.1	0.0
Pakflina	A		bakrymi						0.0			0.0			73.8		0.0	0.0

LANGYRARVEGUR 16 - HAFNARFIRÐI

Grunnmyndir, sneiðing og afstöðumynd Mkv. 1:100/500

Teiknistofan Skólavörðustíg 28 sf., 101 Reykjavík
 S. 552 1760 Fax: 562 1687 Netf: tsk28sf@itn.is

Erlendur Hjálmarsson
 Erlendur Hjálmarsson April 1998