


FRAGANGUR GLUGGA I STEINSTEYPTAN VEGG



FRAGANGUR GLUGGA I TIMBURVEGG

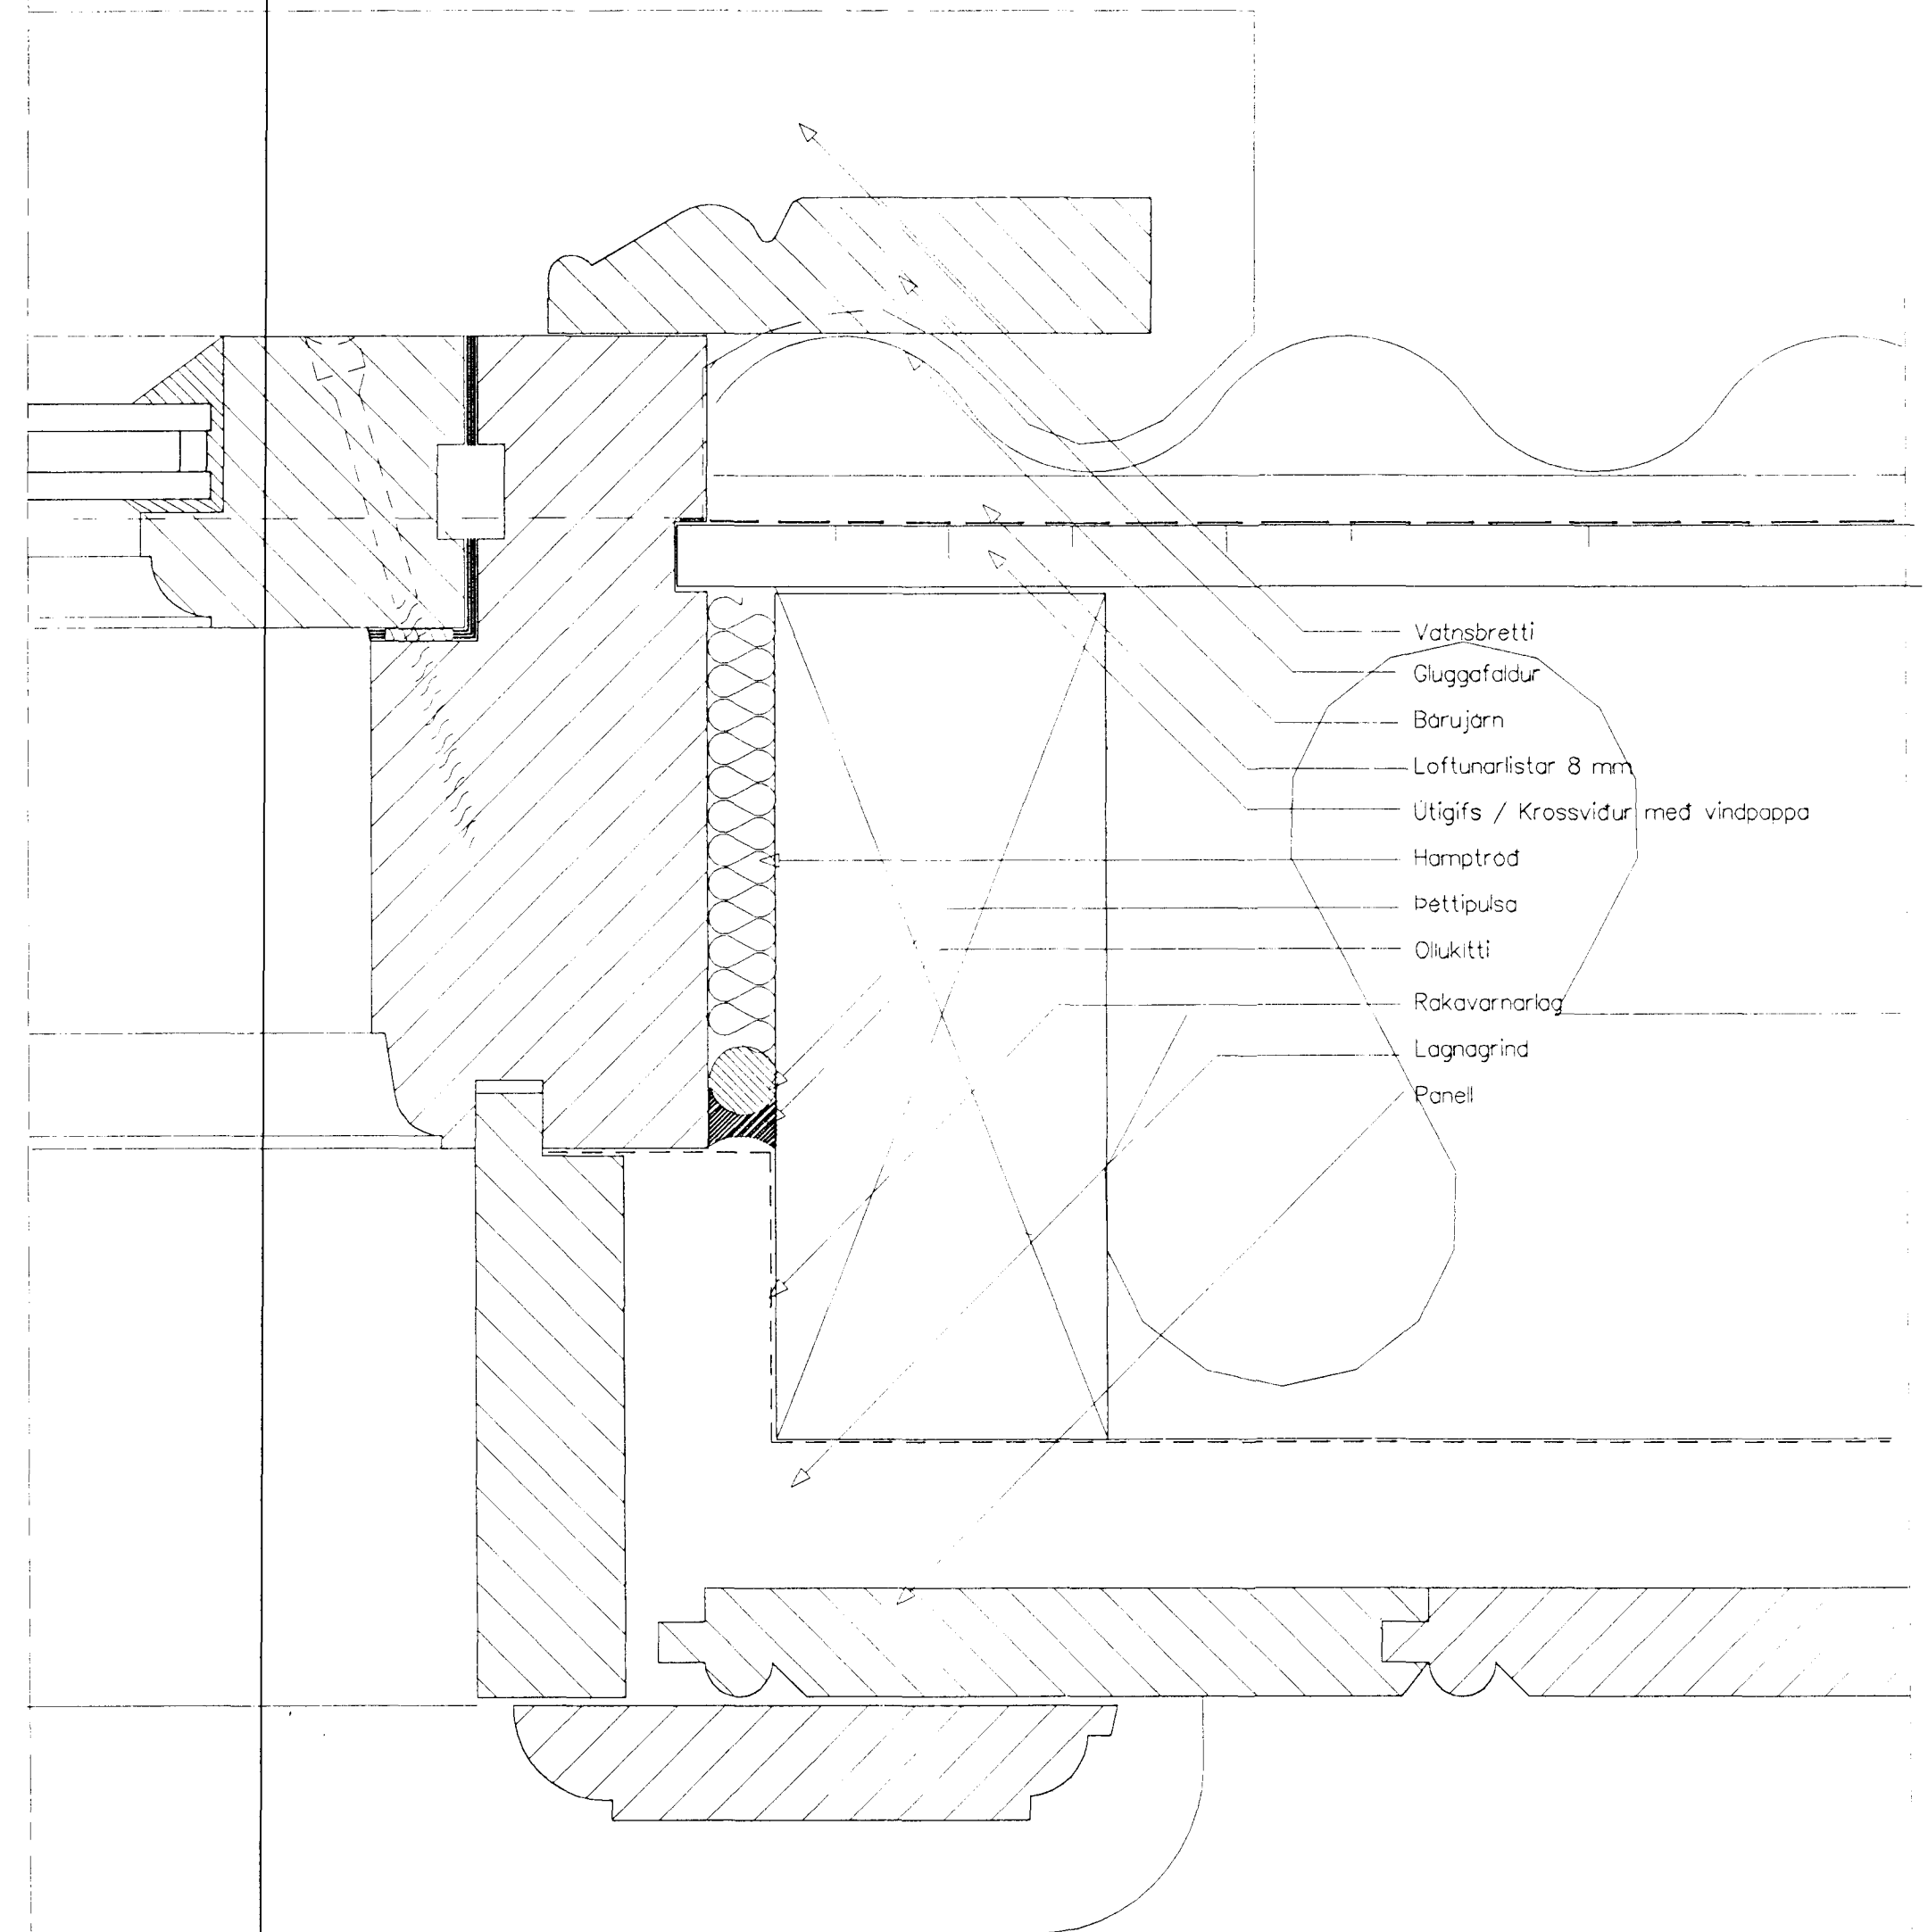

137111
 LANGEYRARVEGUR 16

Verkeikningar

Frágangur við glugga mkv. 1:1

20. 05. 1999

Teiknistofan Skólavordustig 28 st. 101 Reykjavík
 Sí 552 1760 Fax 562 4687 nettk28st@tin.is **2.02**

Guðrún Elvín 270852-4167