




SUÐVESTUR 1:100

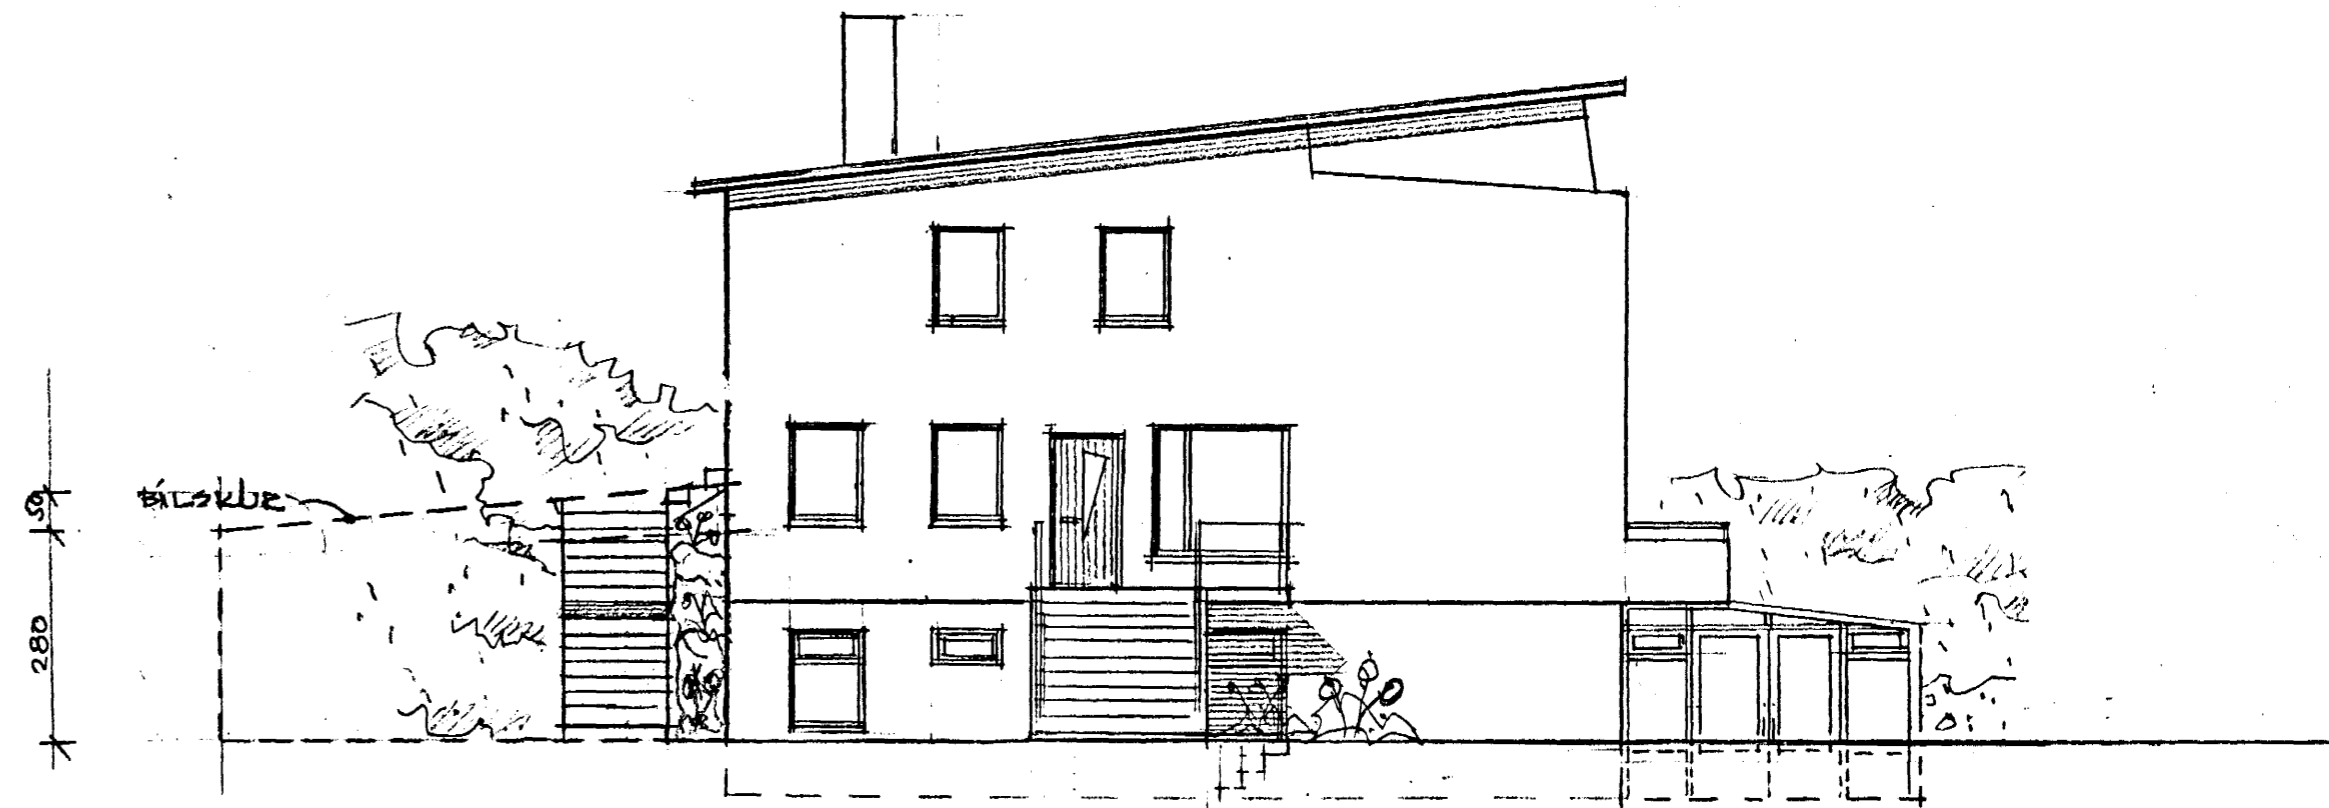

NORÐVESTUR 1:100

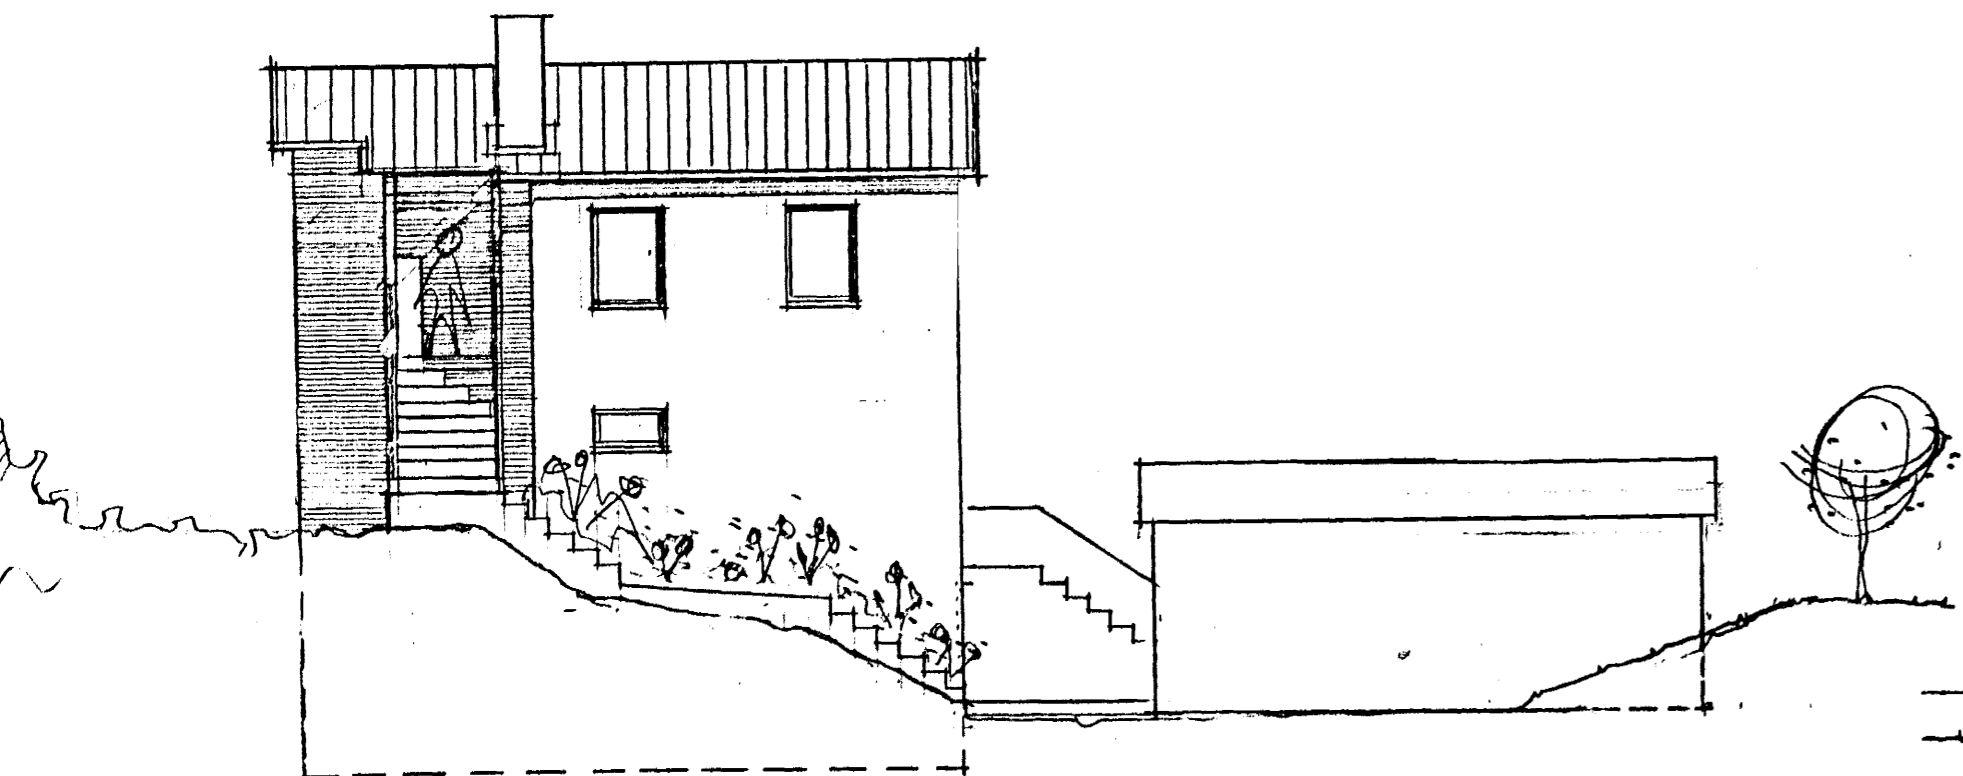

NORÐAUSTUR 1:100

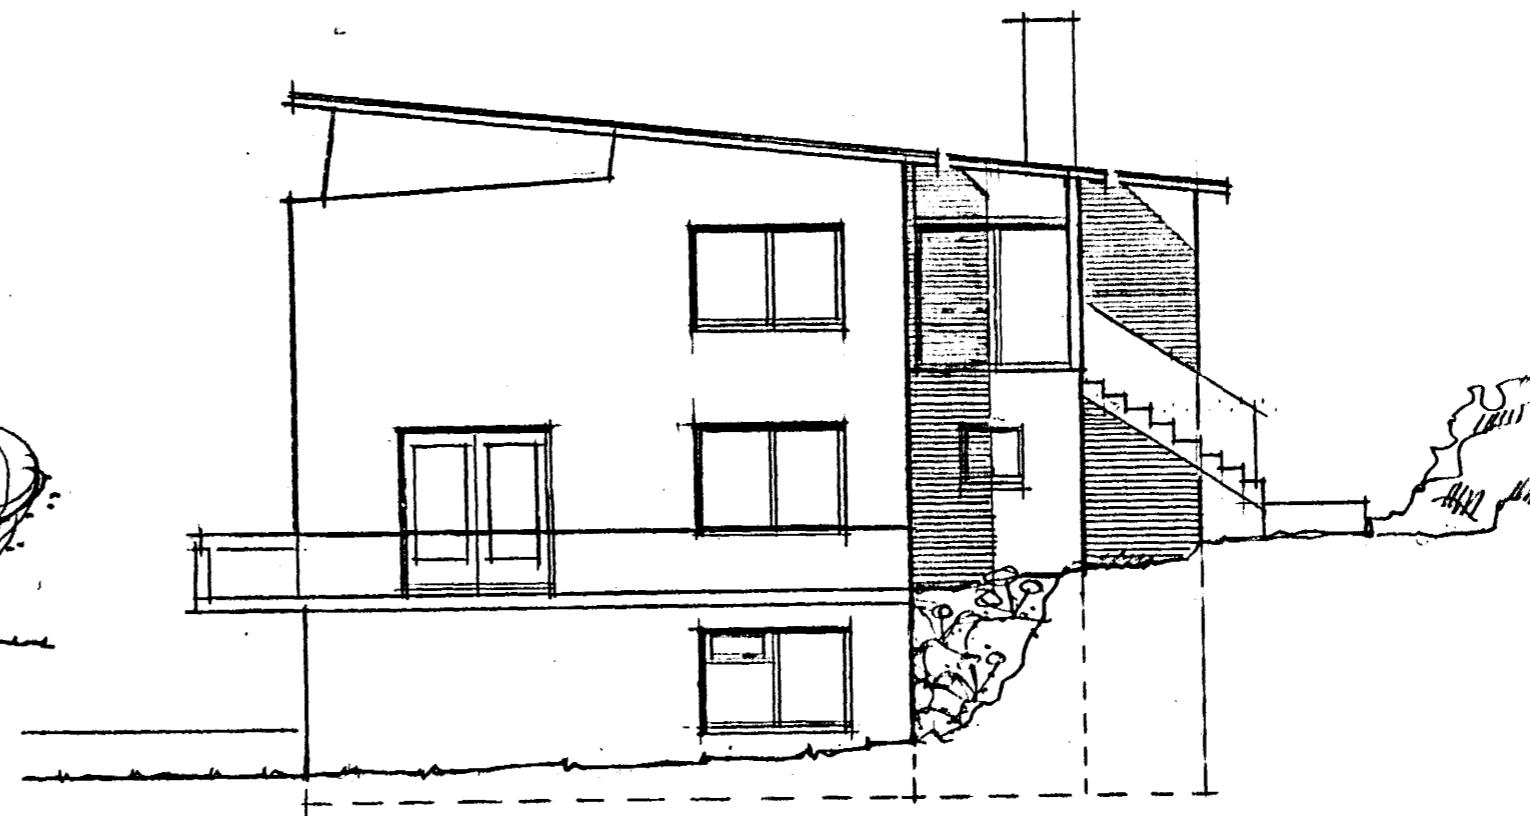

SUÐAUSTUR 1:100

LANGBYRARV. 20. HAFN. ÚTLIT.
BÍLSKÚR-BREYTA HÚSI'Í SÍBÚÐIR - GARDSTOFA

214.002	
DAGS.	OKT. '88
KVAÐI	1:100
HANNA	P.V.B.
TEIKN.	A.E.
YFIR.	P.V.B.