


AFSTADA 1:500

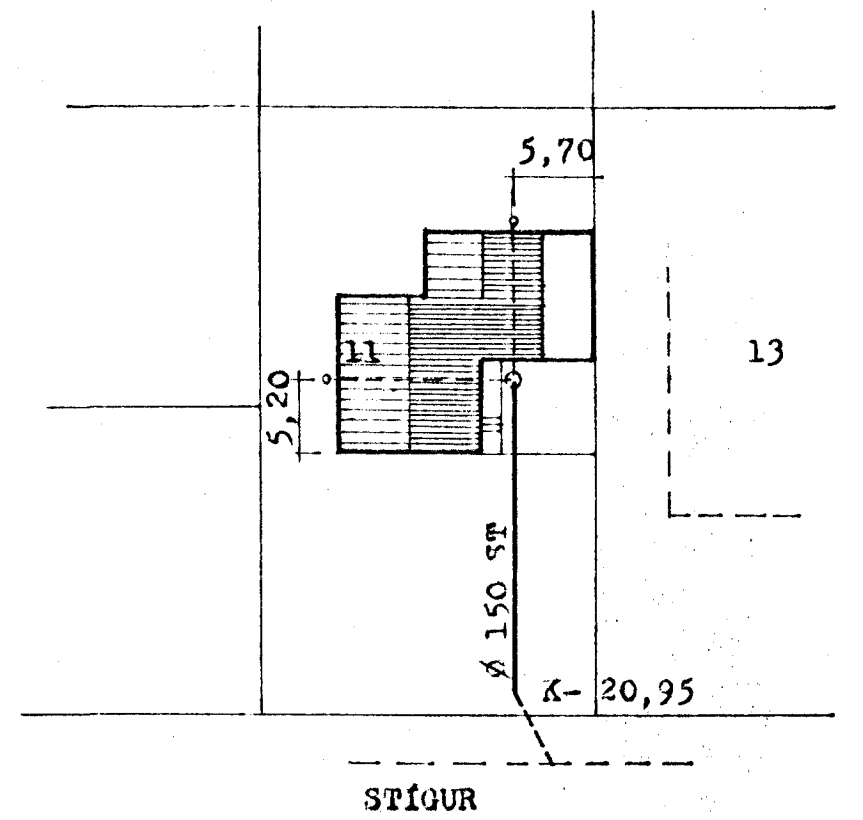

SKÝRINGAR:
 EFNI OG FRÁGANGUR LAGNA SAMKVAMT
 BYGGINGARSAMÞ. HAFNARFJARDAR OG
 REGLUGERÐ FYRIR HOLRÆSI Í REYKJAVÍK

STREINGRÍMUR TH. ÞORLEIFSSON MFI		
LAUFANOUR NR. 11		
MÁL	1:50 1:500	FRÁBENNSLISLAGNIR 1. HFD GRUNNMYND OG AFSTADA
DAGS.	JAN. 1970	
BLAD	5	<i>Streingur Th. Þorleifsson</i>