


GRUNNMYND 1. HÆÐAR

AFSTADA 1:500

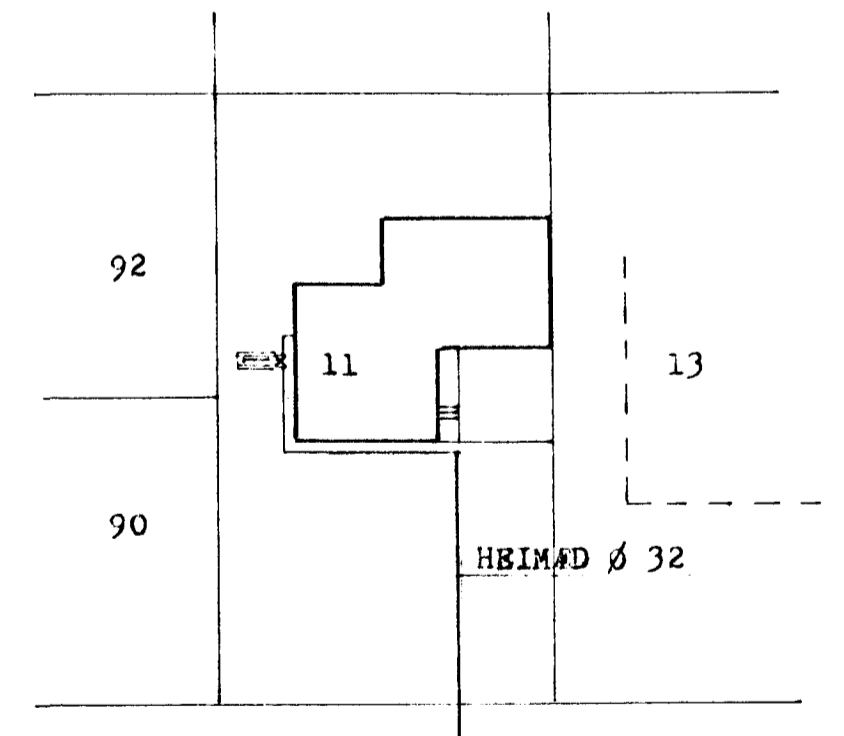

STÍGUR

SKÝRINGAR:

NOTA SKAL GALVANISERAD EFNI PÍPUR OG FITTINGS.
 RENNILOKAR VID ÖLL TÆKI. 30 CM LOFTPÚÐAR Á
 LÓÐRÉTTUM STÖMMUM. BINSTREYMISLOKAR VID DVÖTTAVÉLAR.

STEINGRÍMUR TH. ÞORLEIFSSON MTPI

LAUFANGUR NR. 11

MÁL	1:50 1:500	1. HÆÐ VATNSLAGNIR GRUNNMYND OG AFSTADA
DAGS.	FEBR. 1970	
BLAD	8	<i>Steingrímur Th. Þorleifsson</i>