
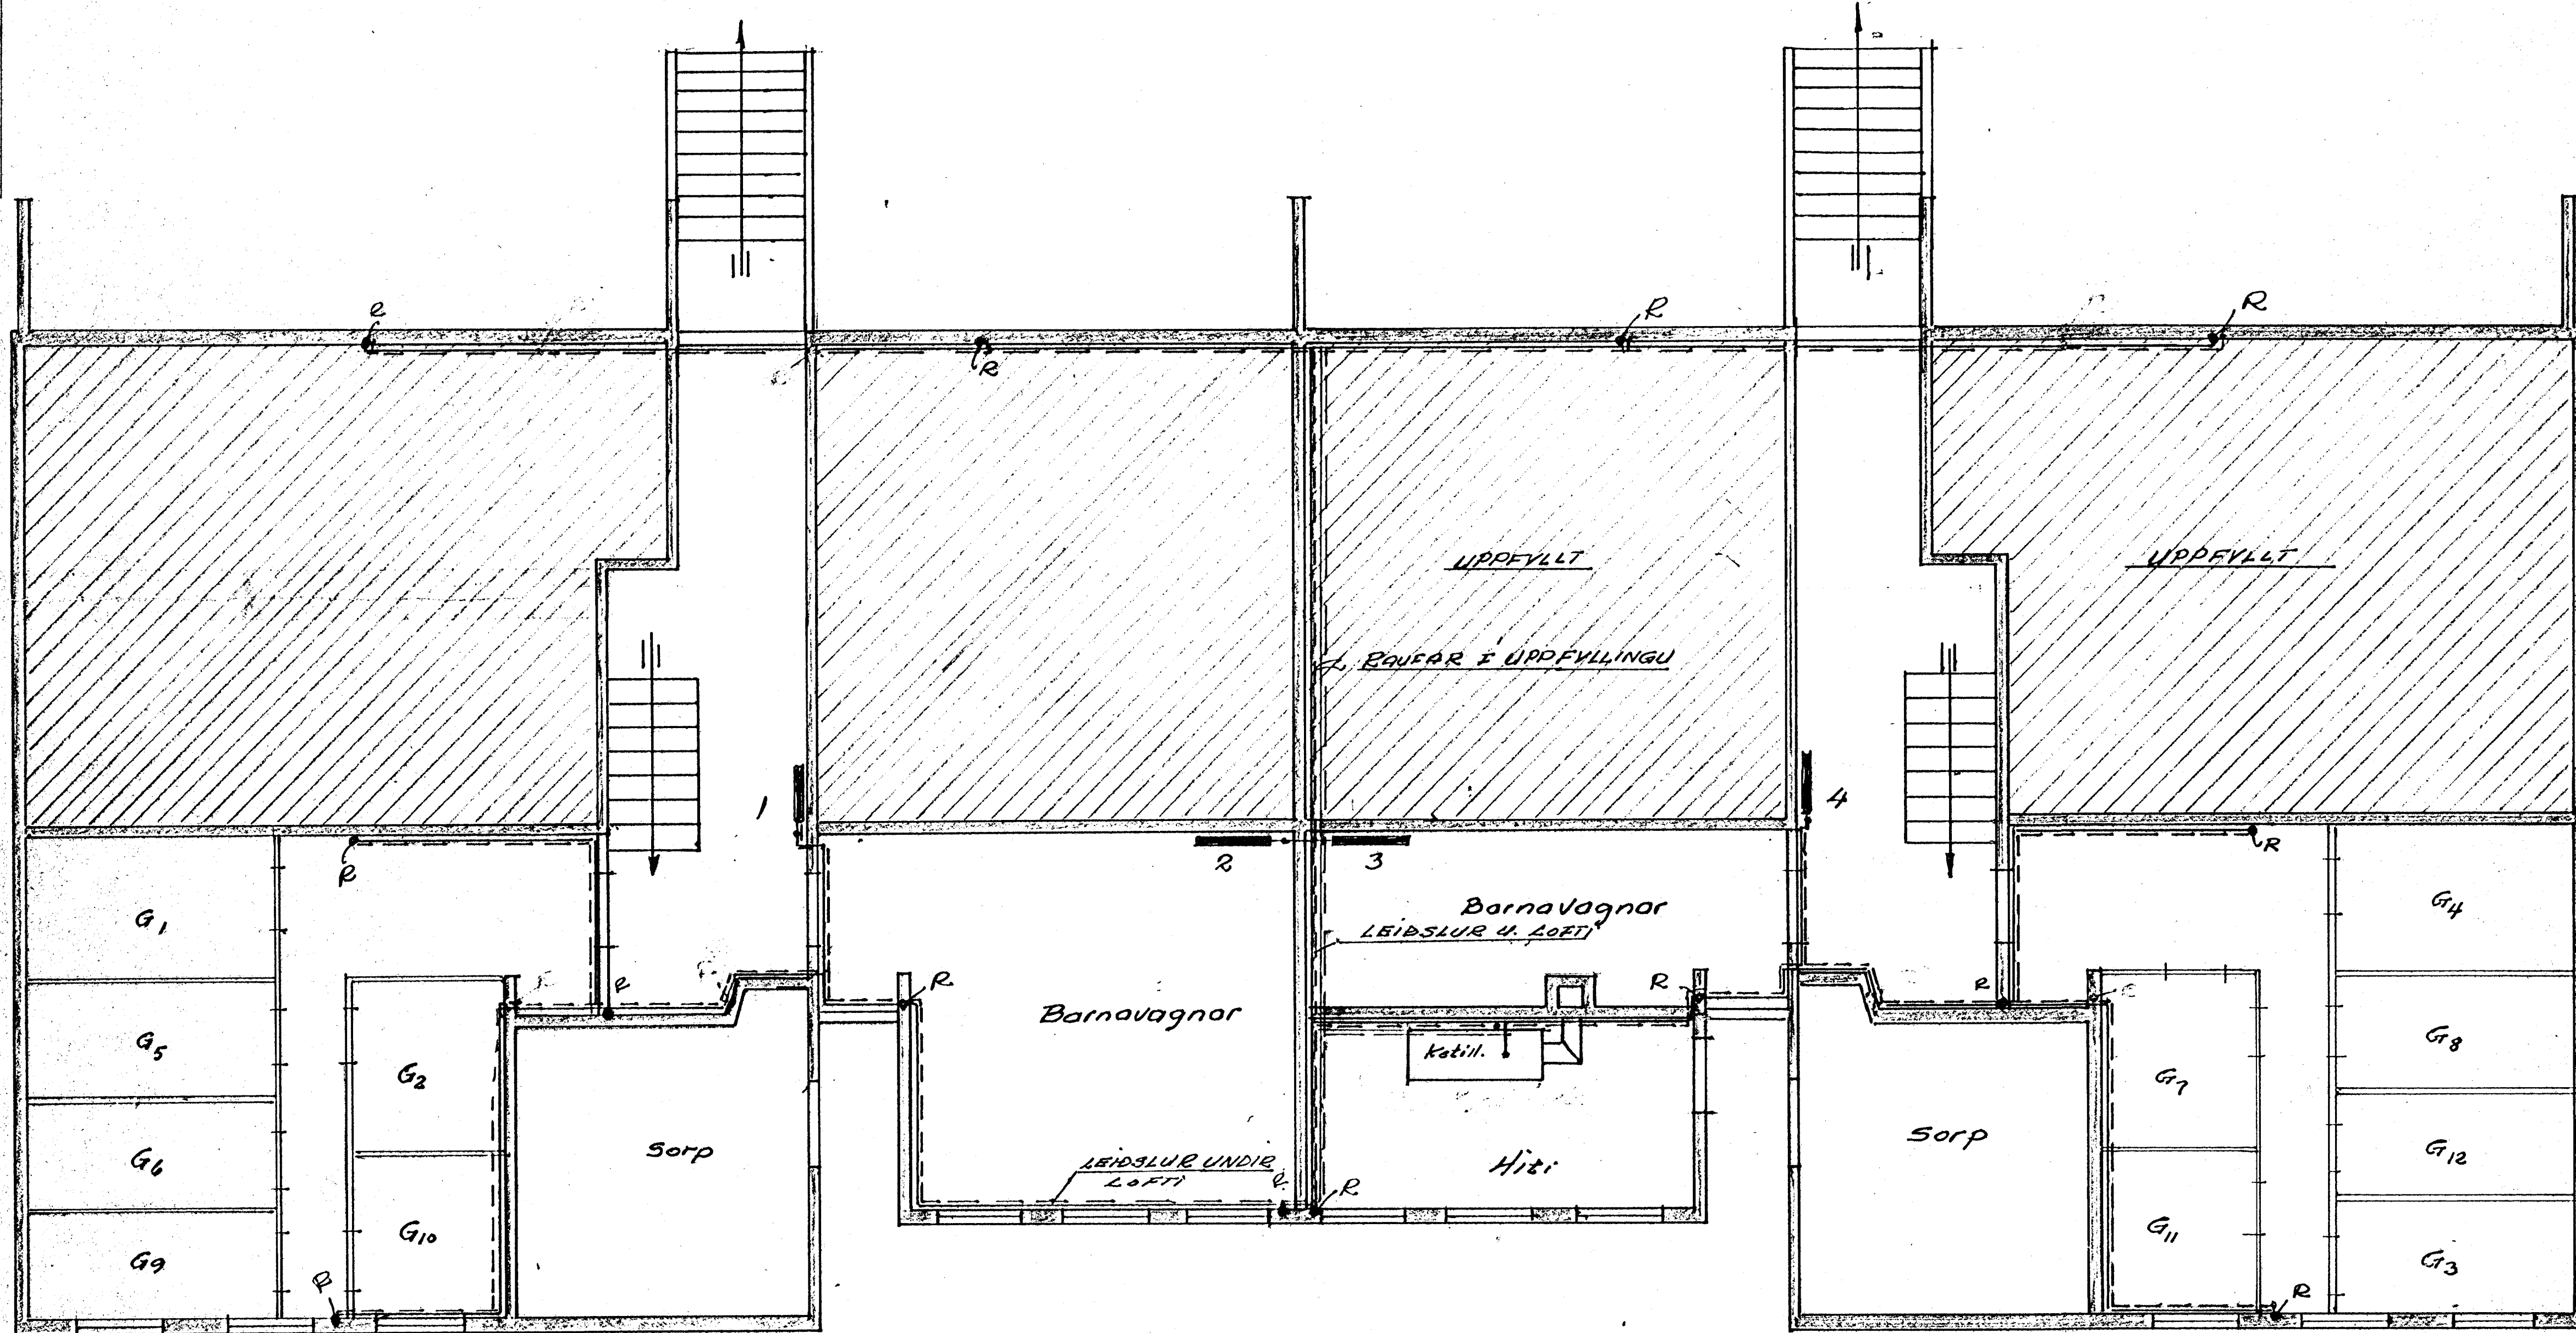


Laufvangur	14	1916
Hítakæfi	15	1916
TEKNIKUR	16	1916
Kallari og fjarlægð	7001	24.6
Talant		

RESTODUHVIND 1:500

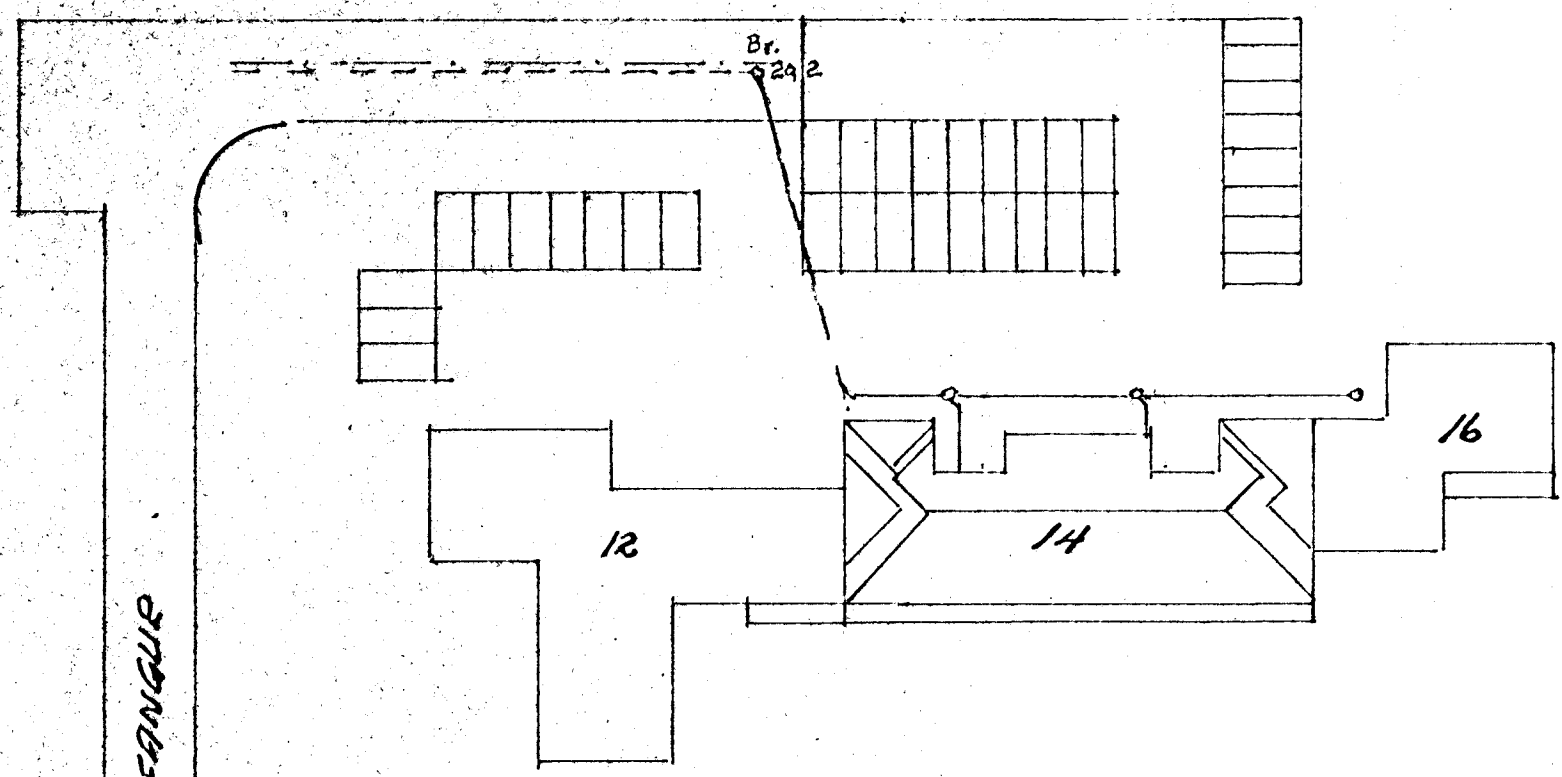

DEYTI 6.4.77.

KJALLARI HITALEIÐSLUR & RAUFAR

• RAUFAR Í VEGGJUM

→ OFNAR Í E.T.

7001
BL.-6.

TALA BL. 1-8