



VATN! ALLAR PÍPUR GALV.
 NEHA INNTAK PVC.
 Einangrun ísem gleiullarhóttar
 sam vefjist með sísalpappir
 þrústi reynist á 10 kg/cm².

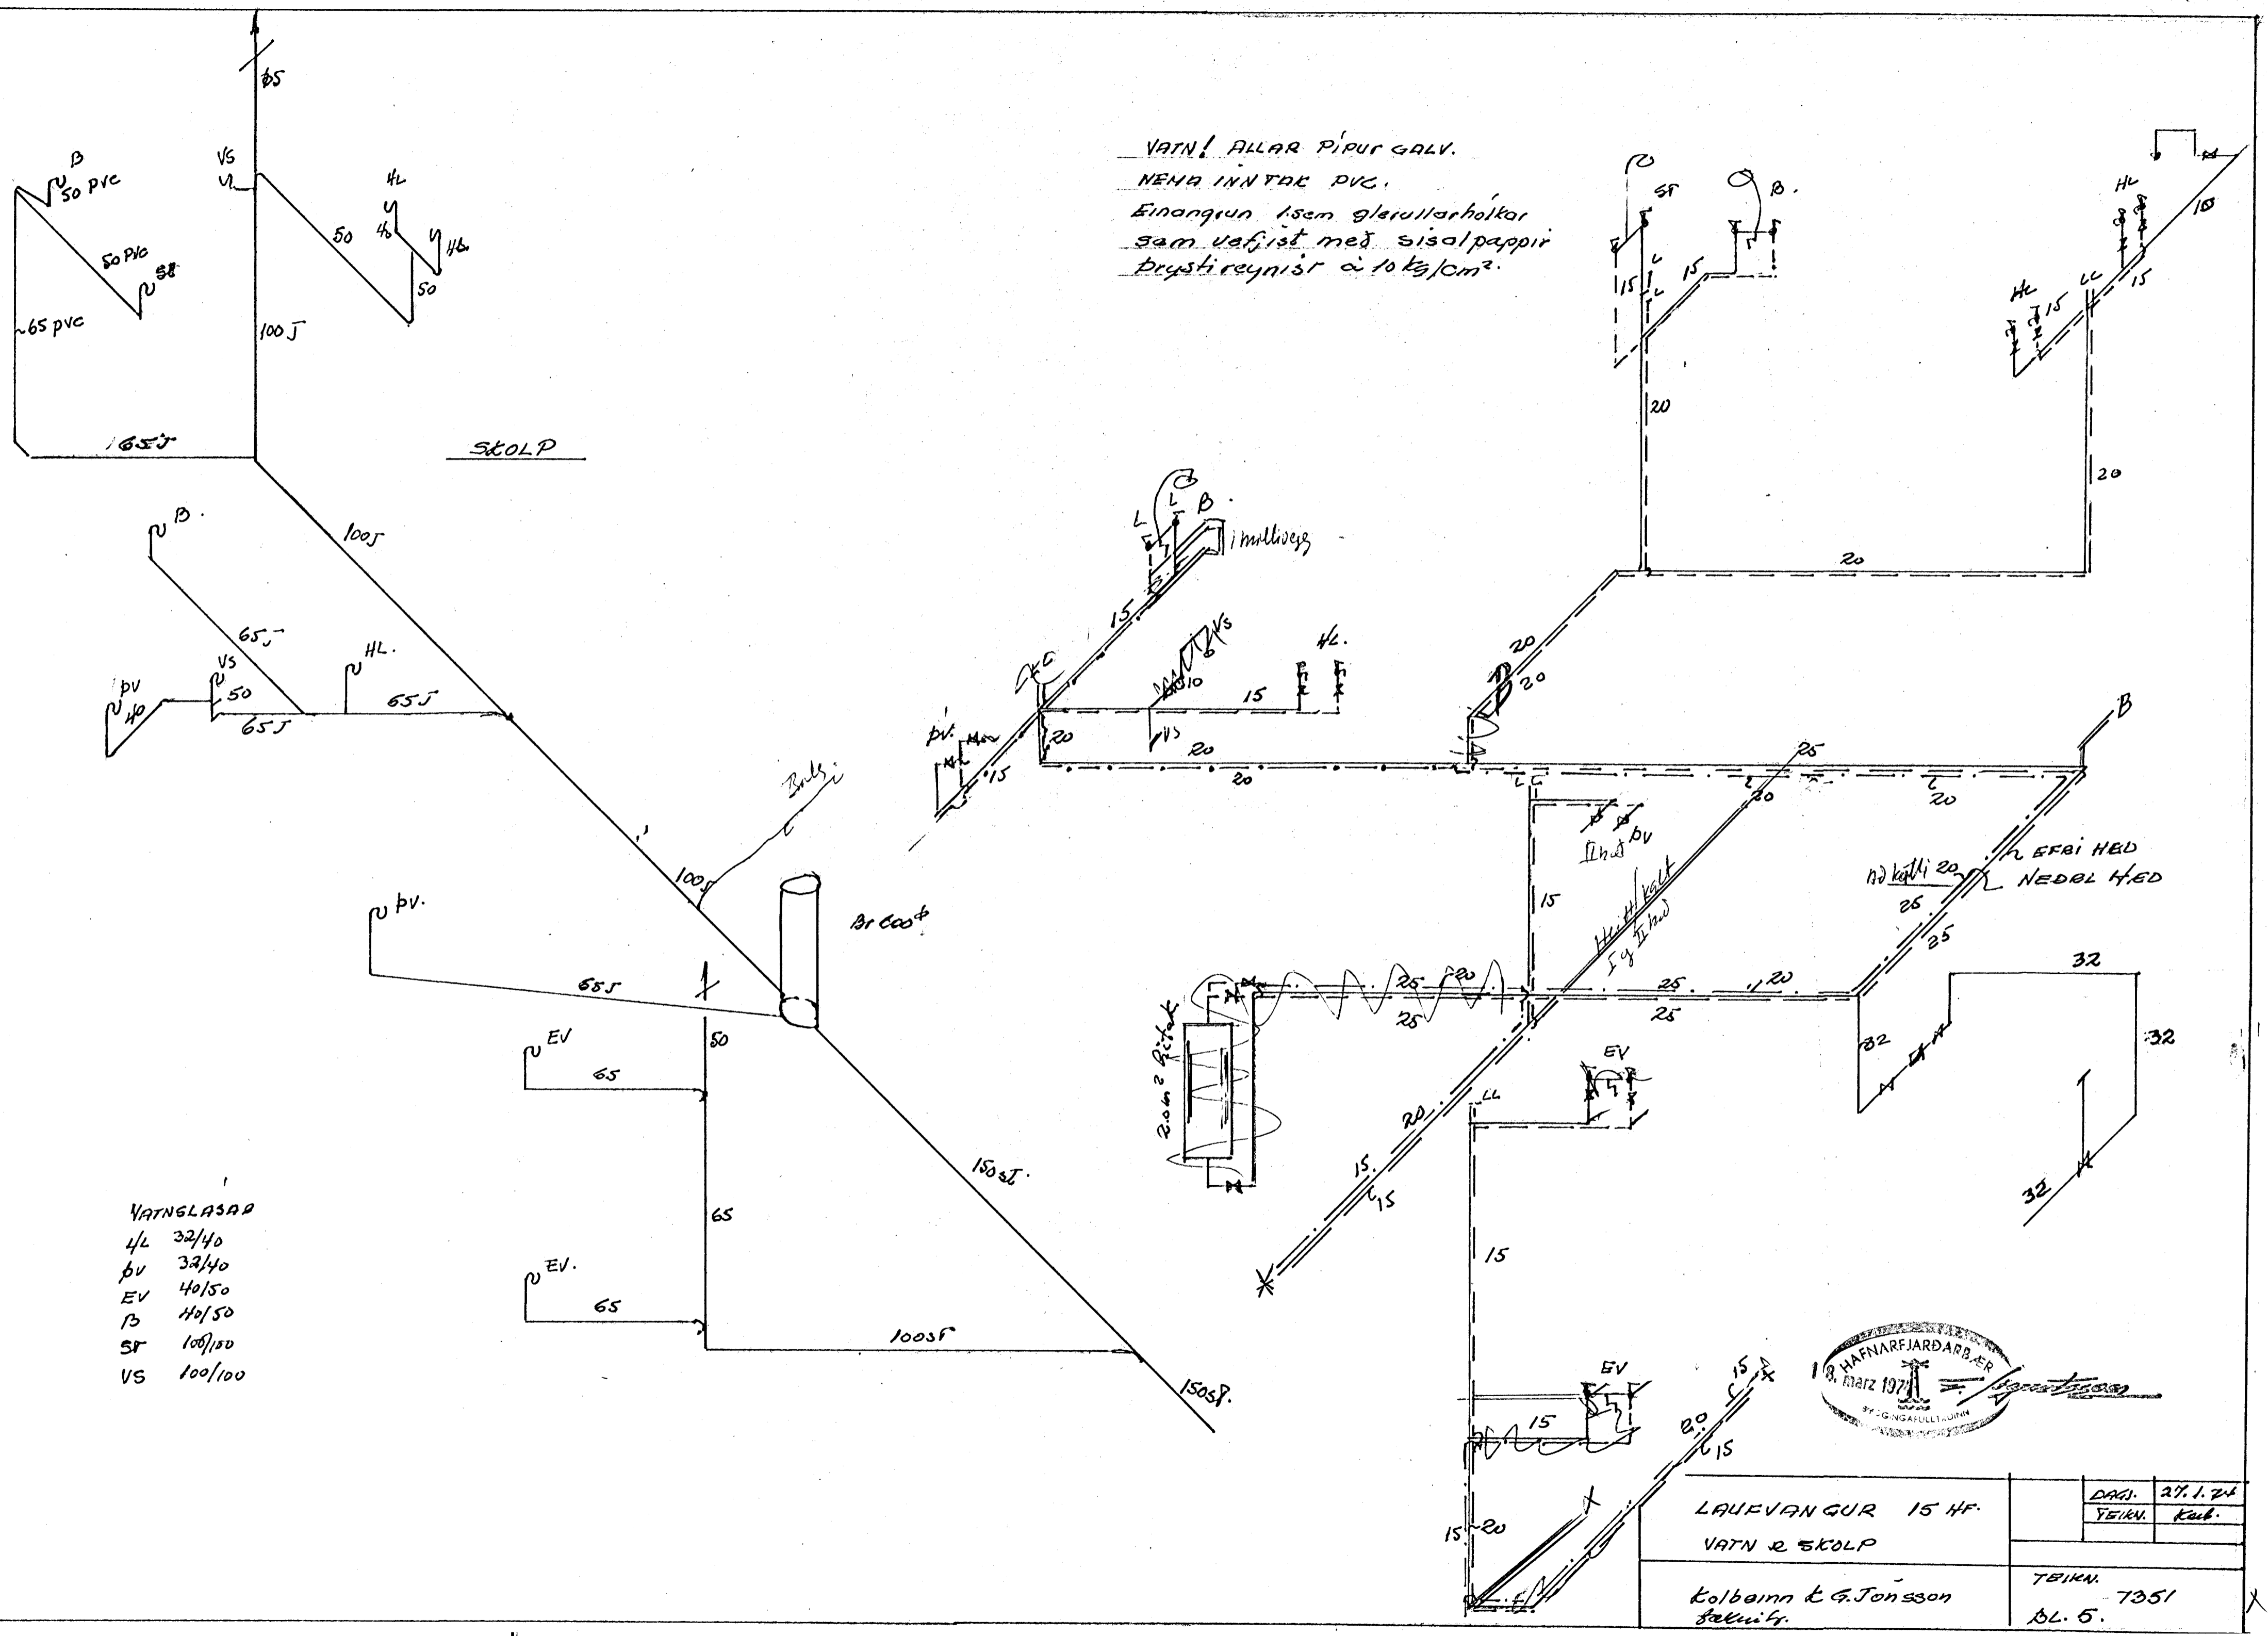

- VATNGLASAD
- 4L 32/40
 - ÞV 32/40
 - EV 40/50
 - Þ 40/50
 - SR 100/100
 - VS 100/100

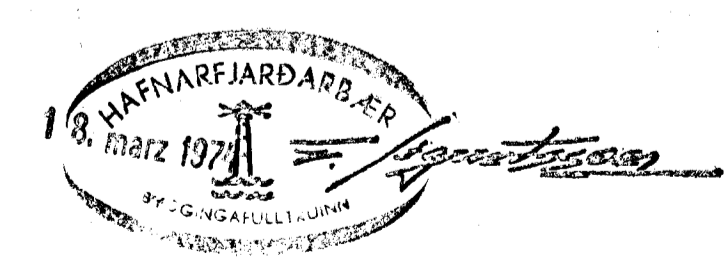

LAUFVANGUR 15 HF. VATN & SKOLP	DAGI.	27.1.74
	TEIKN.	Keb.
Kolbainn & G. Jonsson fölkni.	TEIKN.	7351
		bl. 5.