
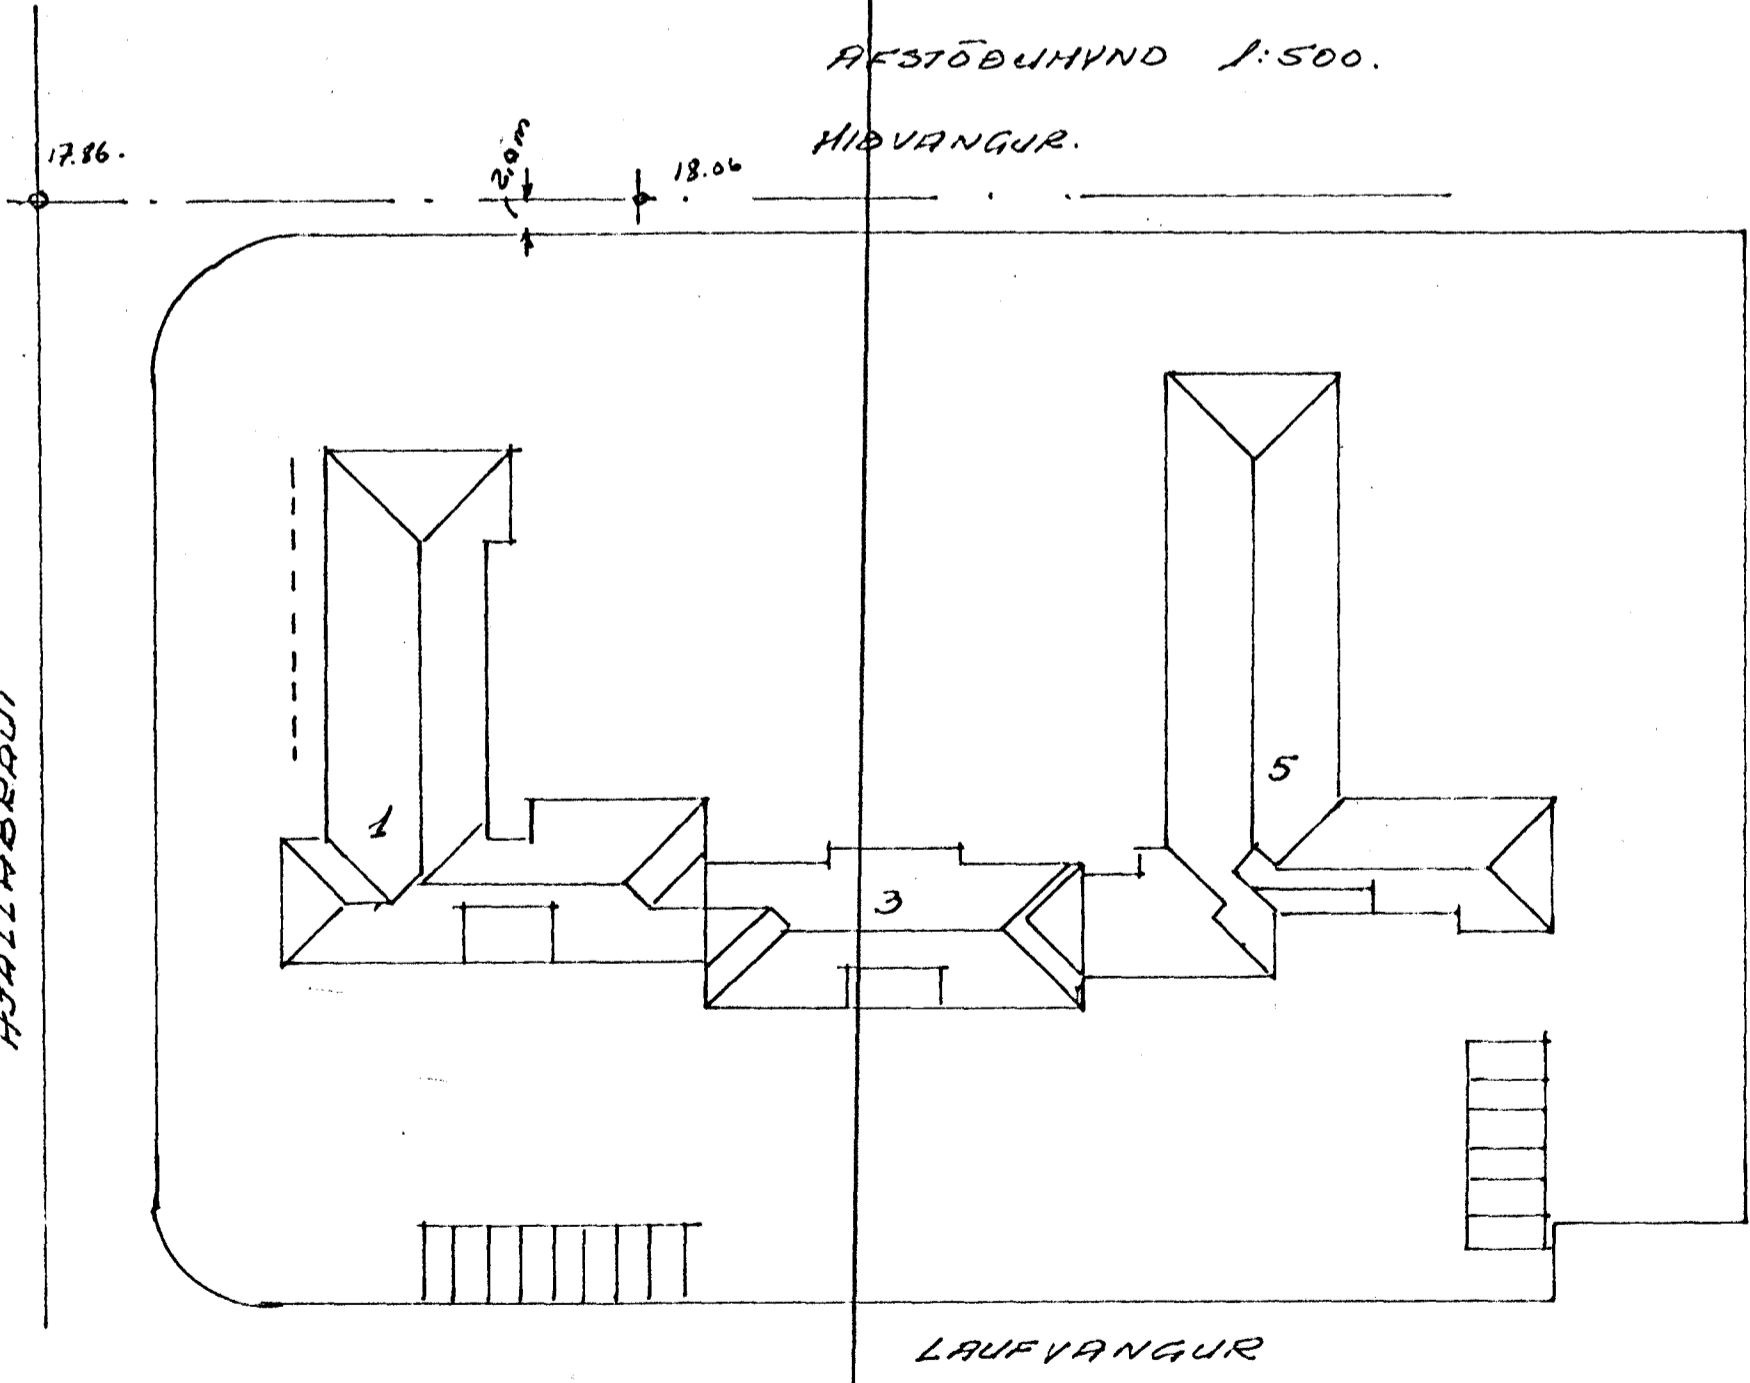


6012
BL. 6.

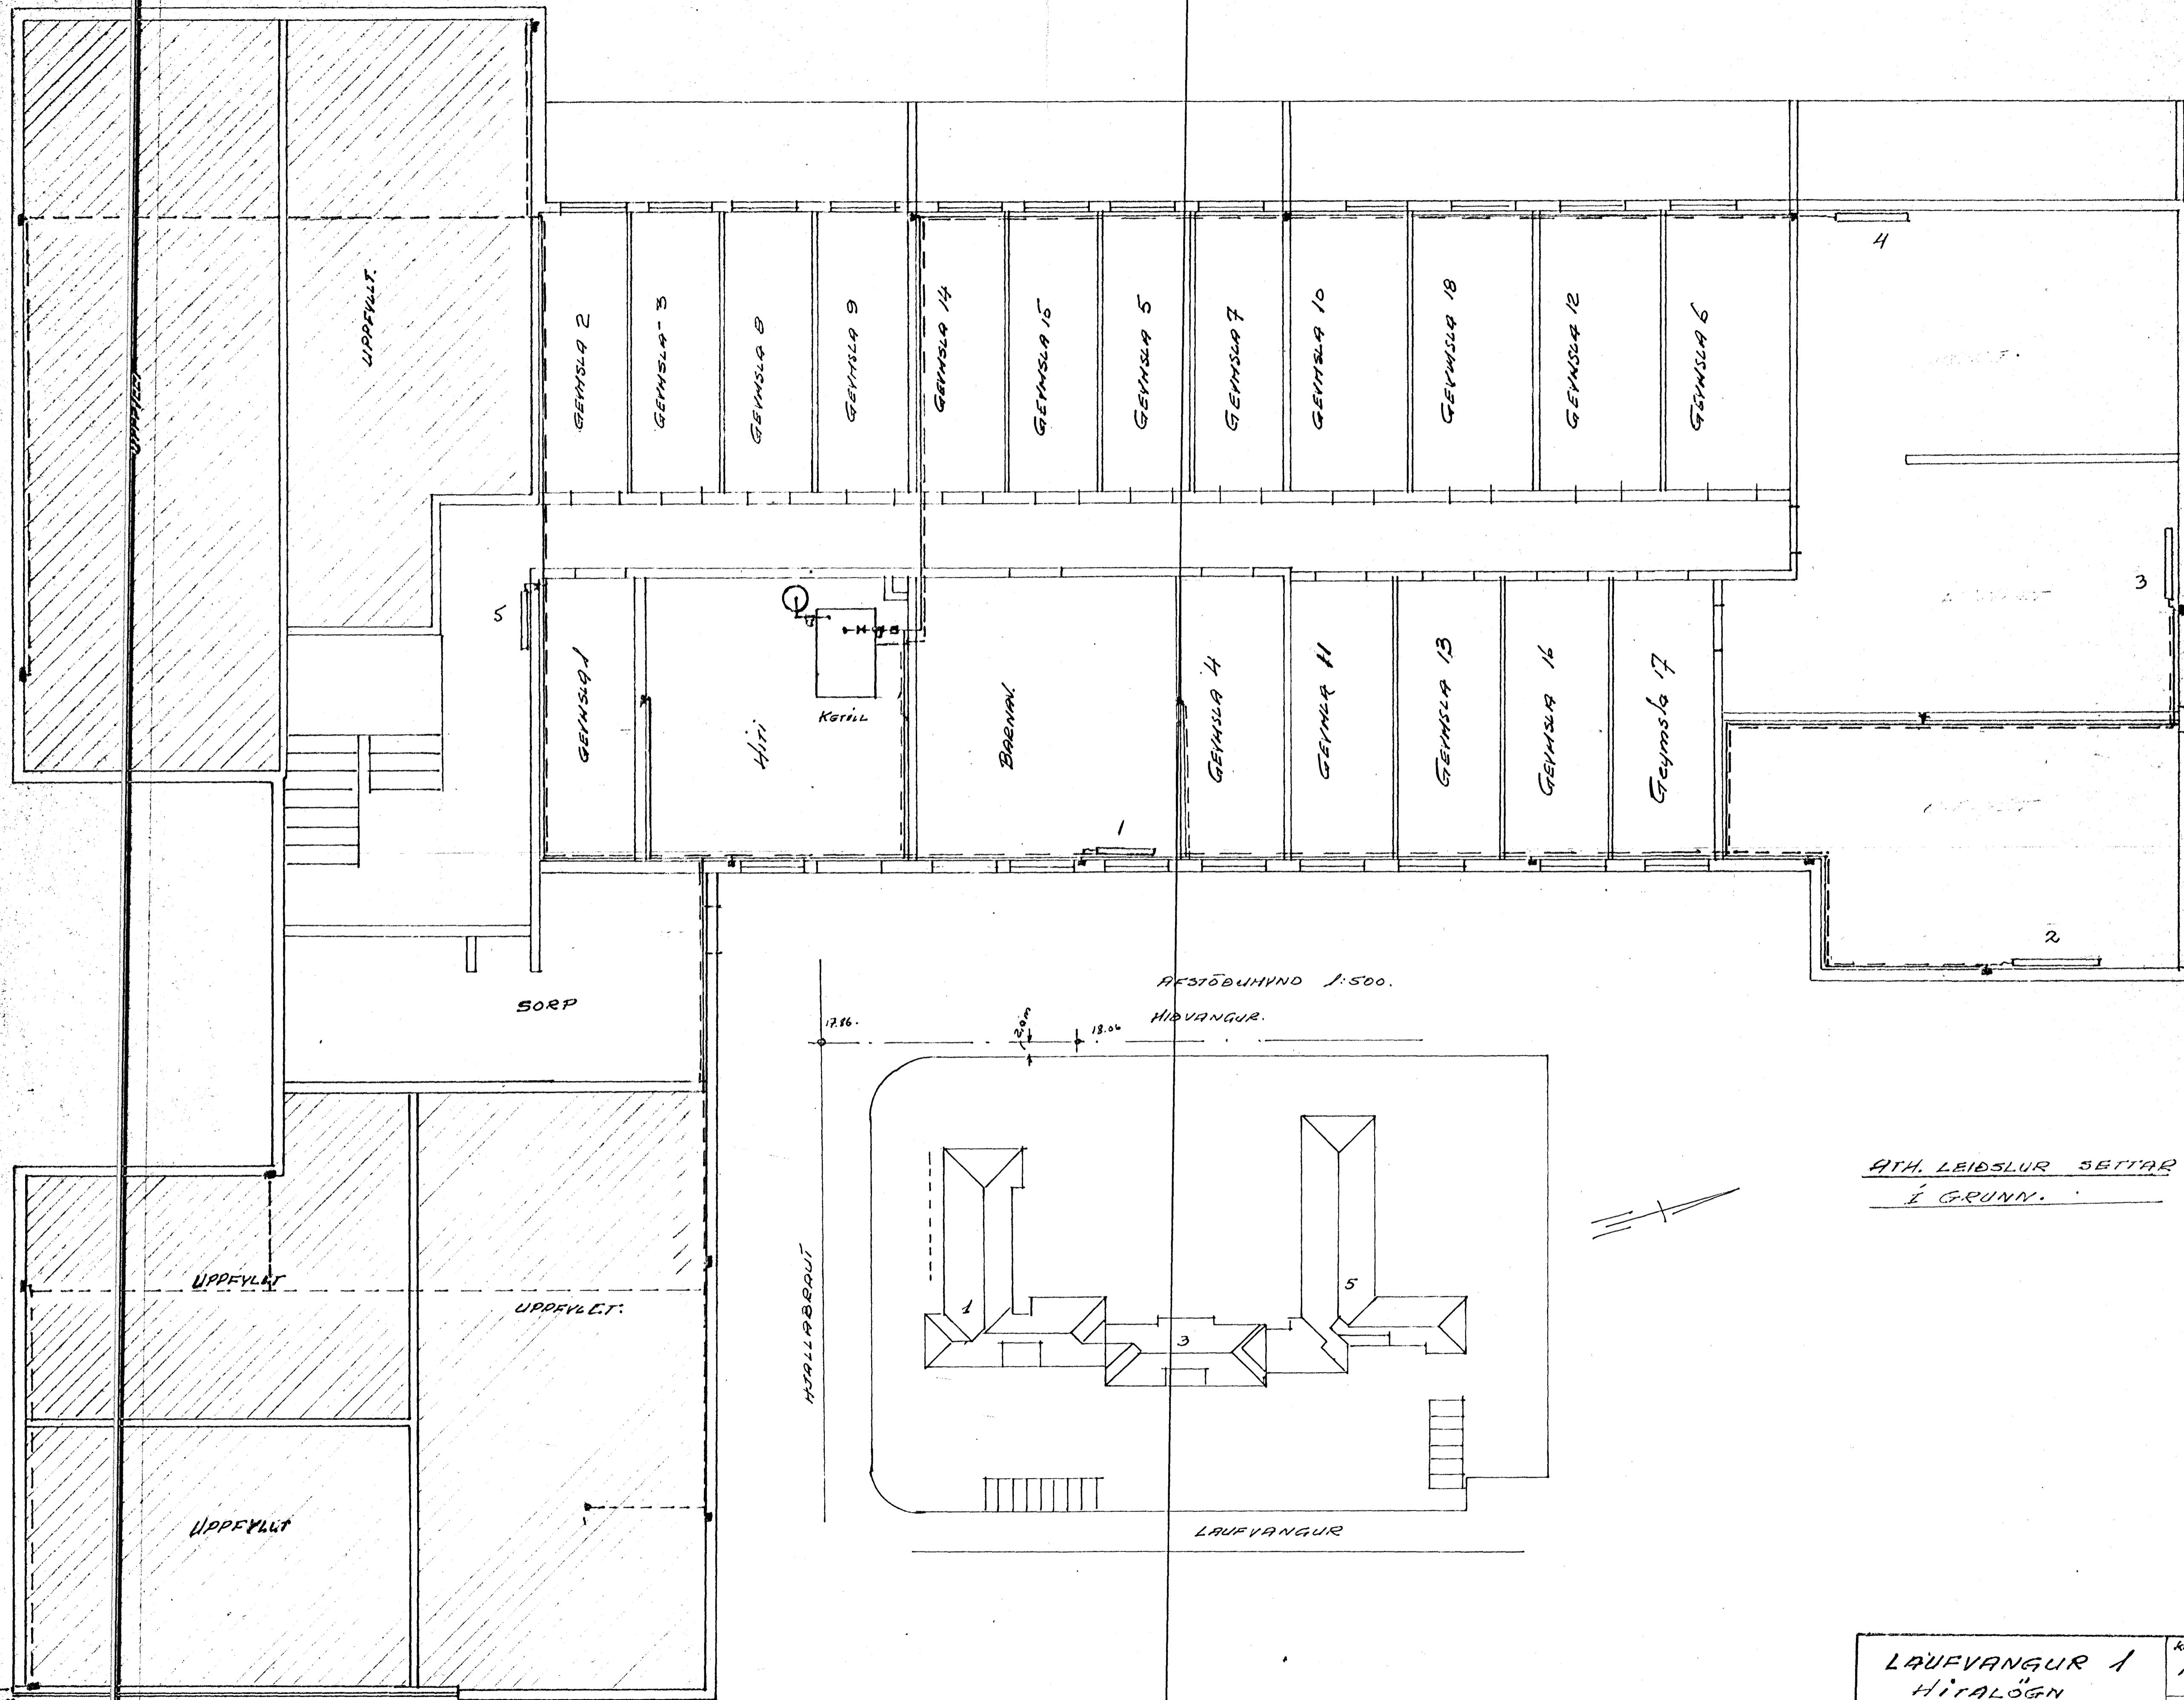

ATH. LEIÐSLUR SETTAR
Í GRUNN.

LAUFVANGUR 1 HITALÖGN	KVADR	TEIGN	DR.
	1:50	Jan. 1925	25
KOLBEINN JÓNSSON, TEIGNER HÉFI	TEIGN		
	6912		32-8