


Nr.	Kaol/h	L.	Hu.gl.			
101	900	150	85	2x		
102	665	150	85	2x		
103	395	100	85	2x		
104	1095	150	85	2x		
105	230	100	85	2x		
106	385	90	85	2x		
107	1410	150	85	2x		
108	2970	330	70	2x		
109	1219	130	85			

ATH

ofnar verði st 40

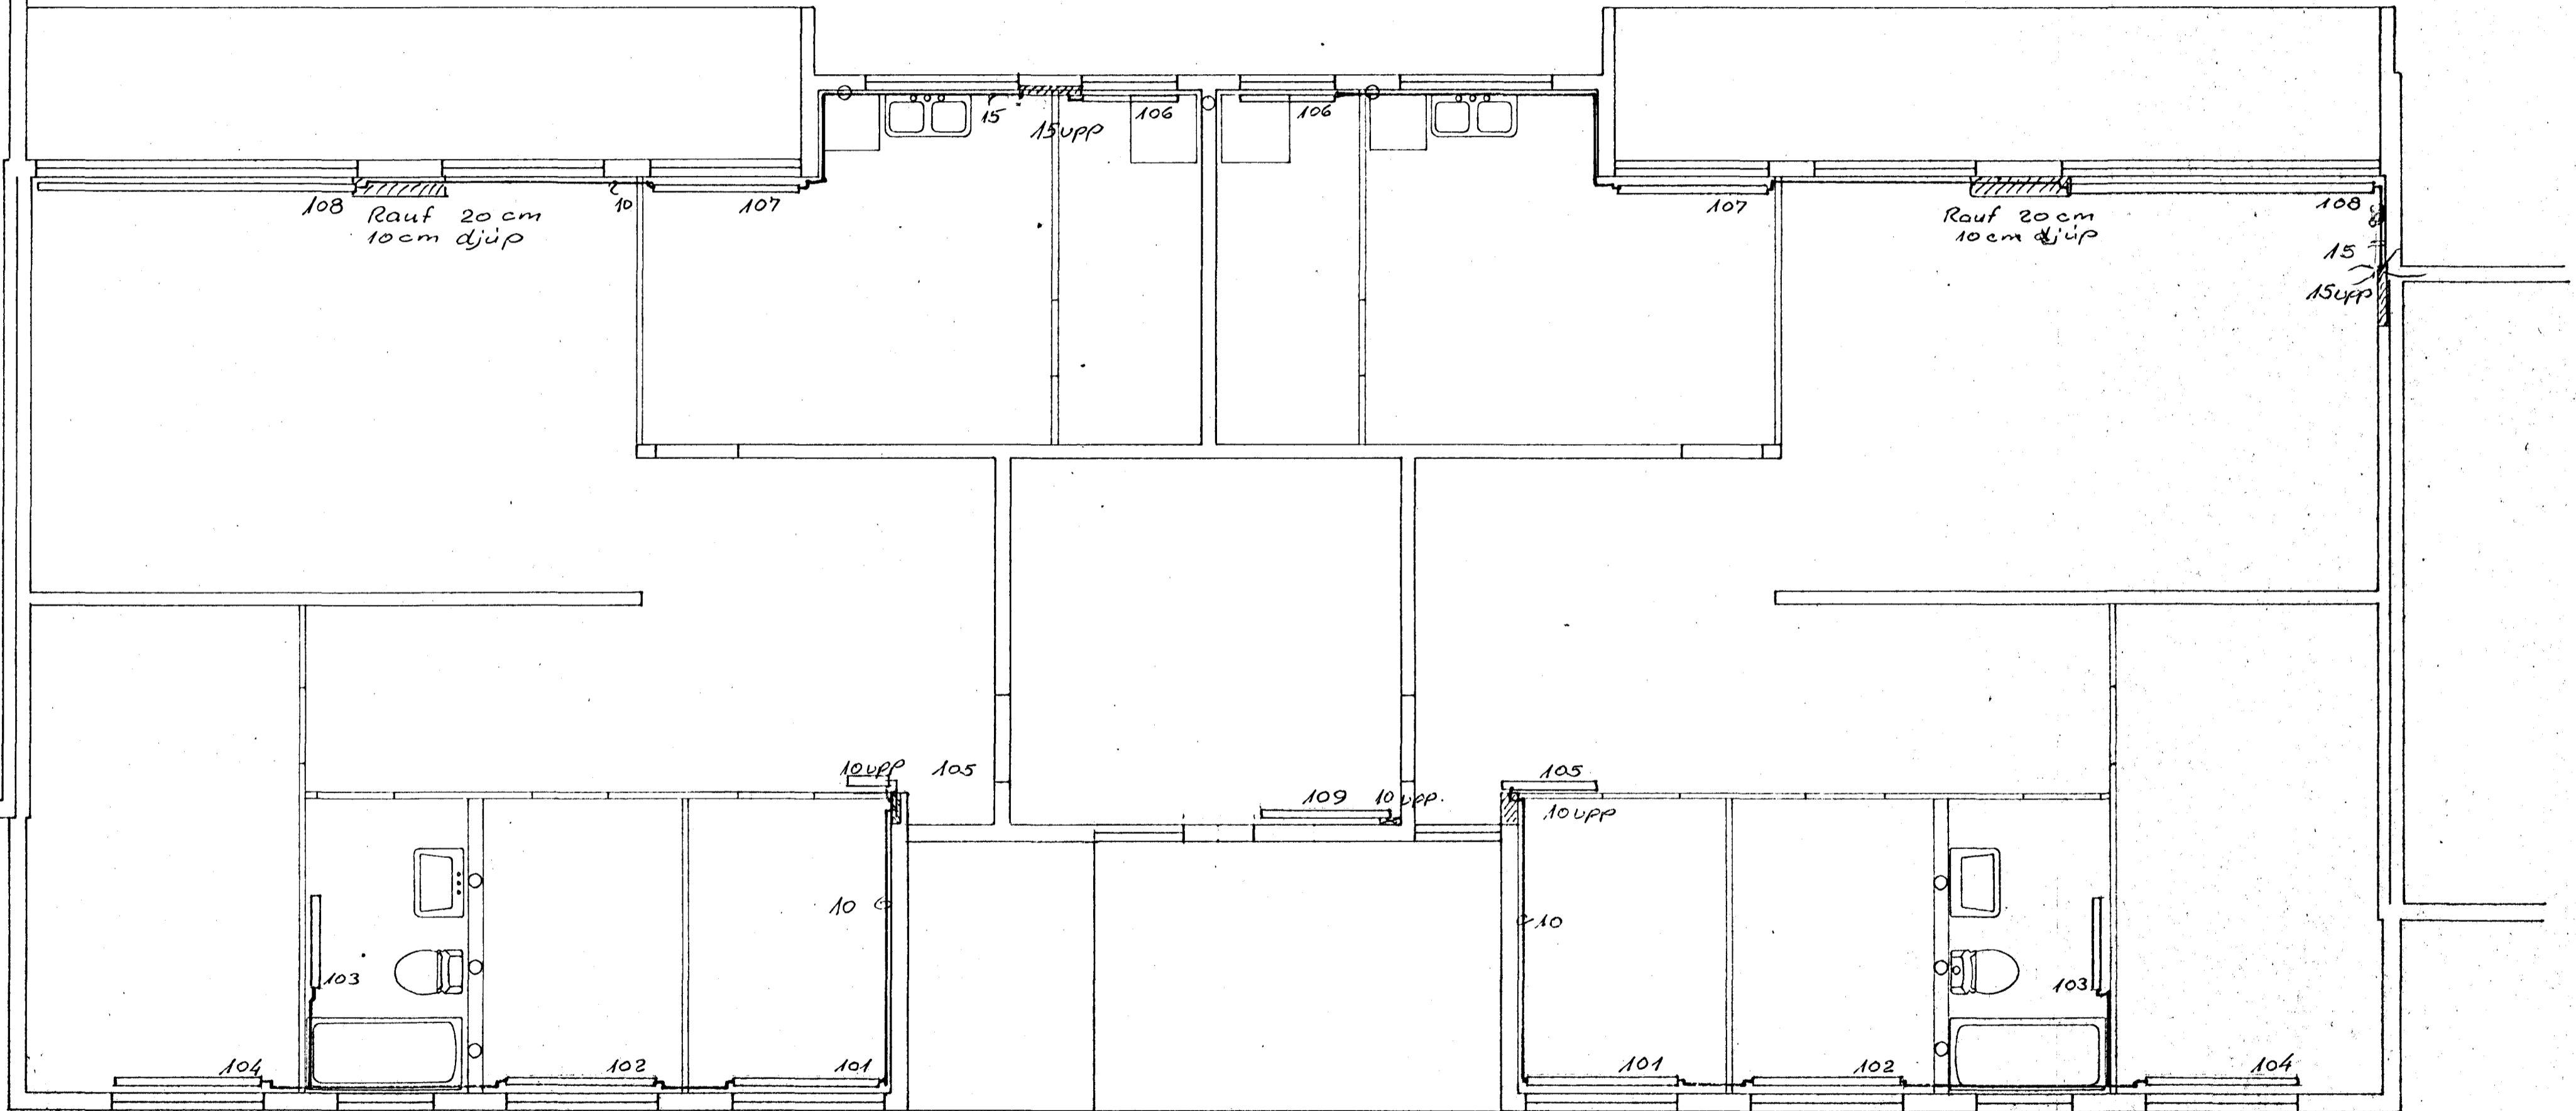

öllu lögnin í samr. við reglug.

DAGS.	BREYTING	GJORT
HÁNNAD J.B.	JÓN BERGSSON DIPL. ING.	VERKFR. M.V.F.I. 5
TEIKNAD O.B.	Laufvangur 3	VERK.
YFIRFARID J.B.	A. Hað	
SAMDYKKT	hitlögn, grunnmynd	
	M=K 50	DAGS. Sept '69