


Nr.	kcal/h	L.	Hu.ql.			
301	915	150	85	2x		
302	680	150	85	2x		
303	470	100	85	2x		
304	1120	150	85	2x		
305	250	100	85	2x		
306	395	90	85	2x		
307	1435	150	85	2x		
308	3025	330	70	2x		
309	1420		85			

Ath.

ofnar verði st 40

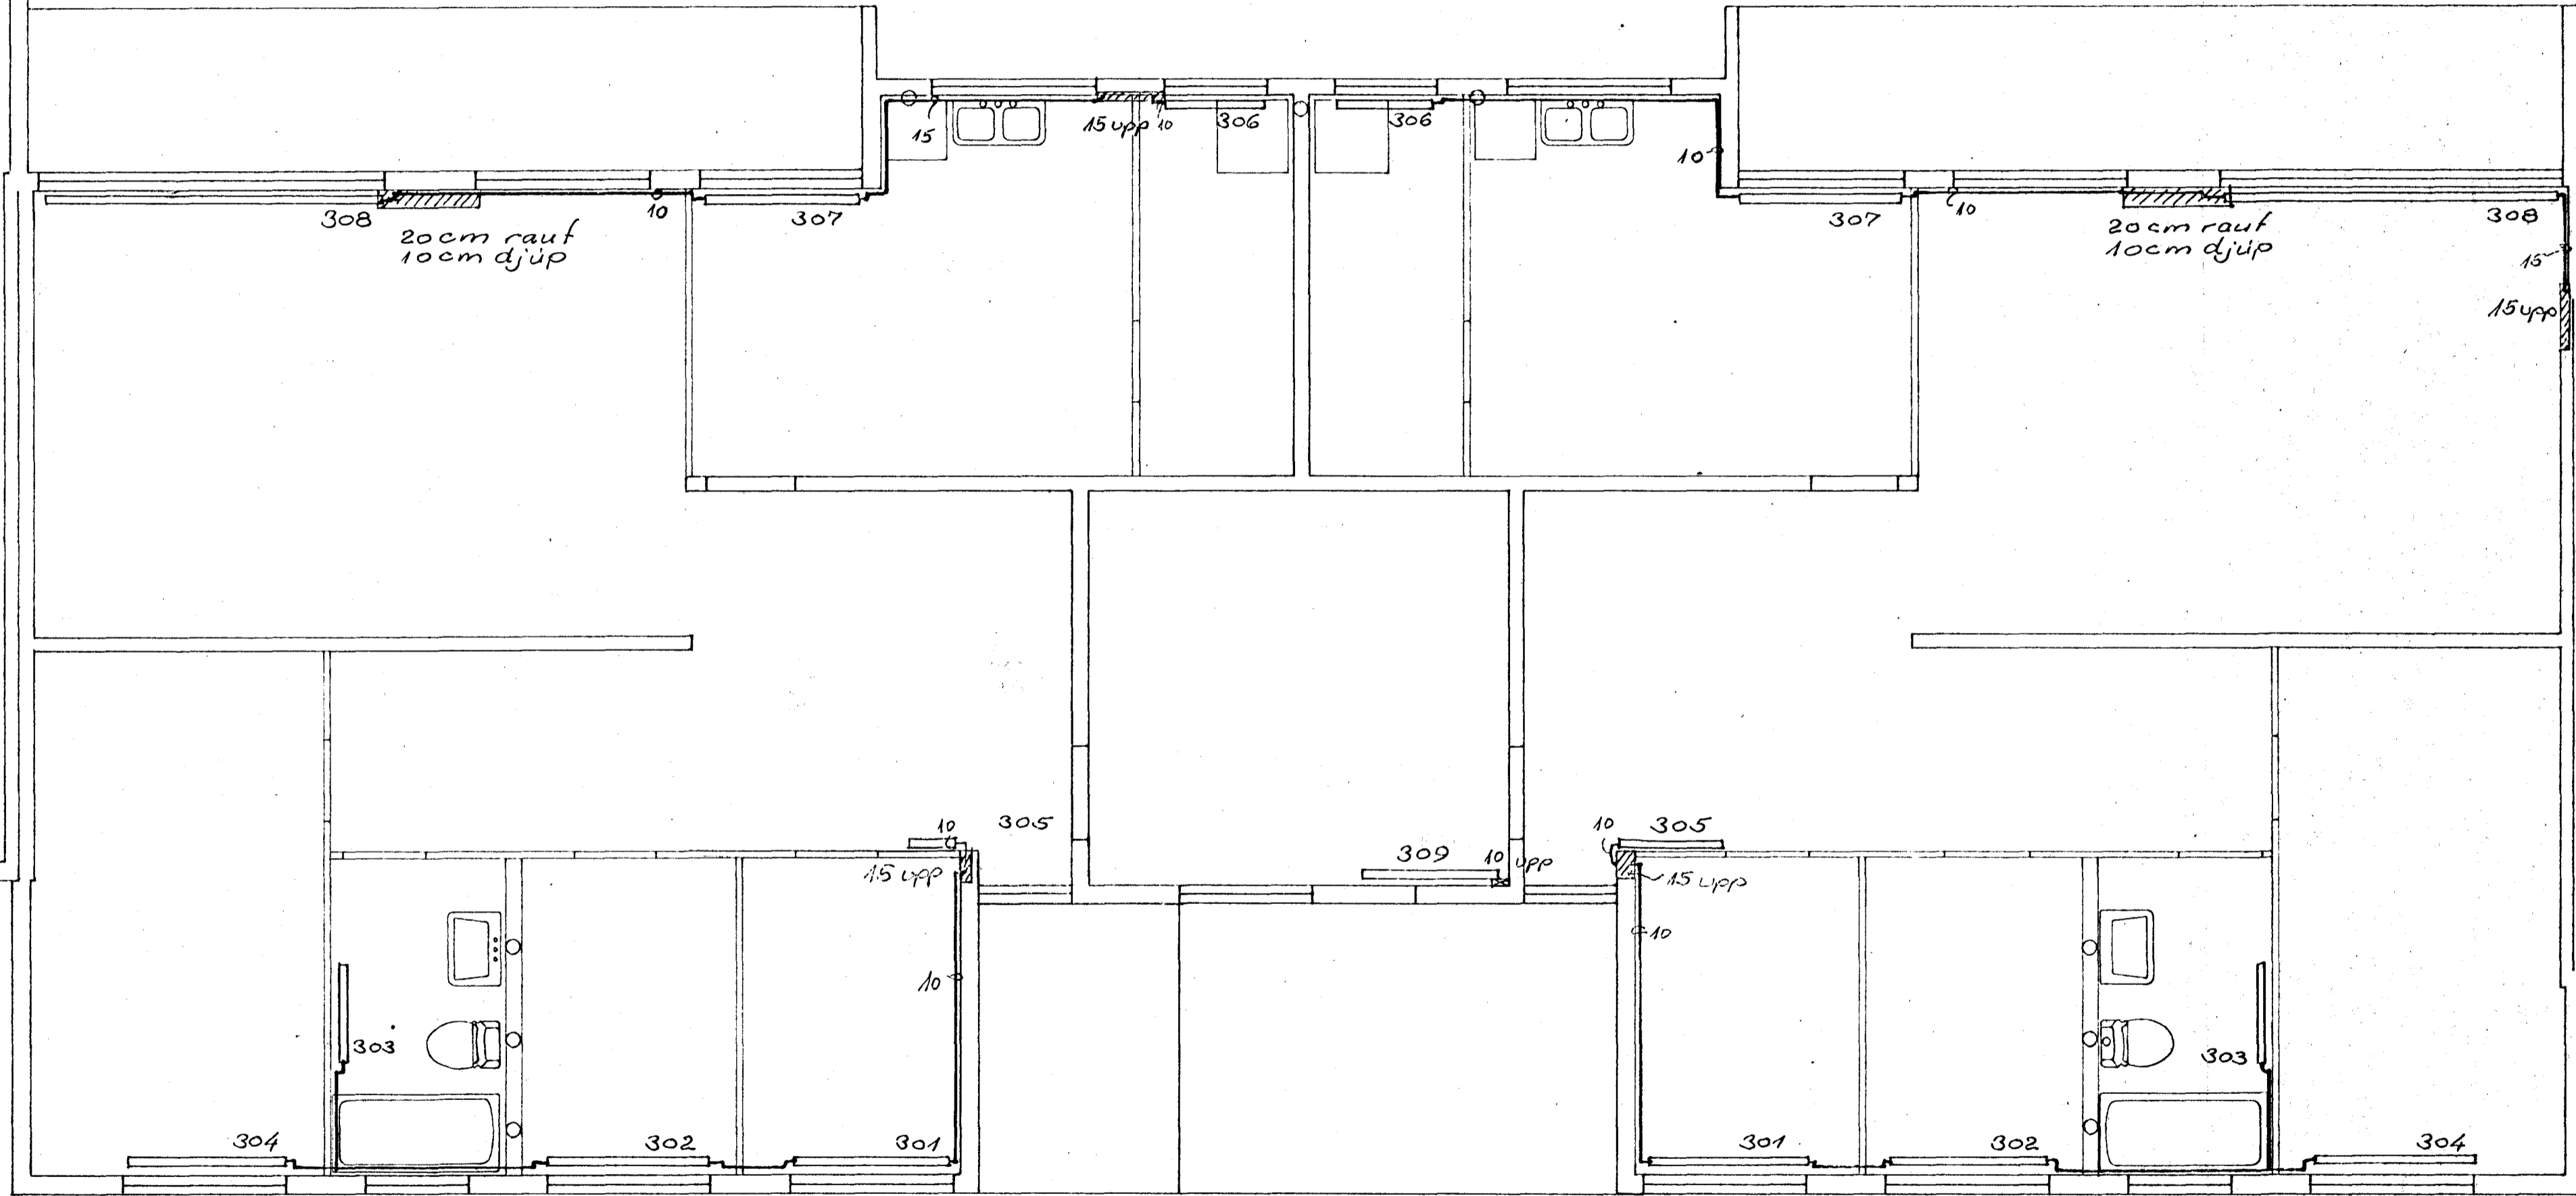

Öll lögnin í samr. við reglug.

DAGS.	BREYTING	GUÐA
HÁNNAD J3	JÓN BERGSSON DIPL. ING.	VERKFR M.V.F.I. 8
TEIKNAD '003.	Laufvangur 3	VENN
YFIRFARID J3	3. hæð	
SAMÞYKKT	hitalögn, grunnmynd	
	M=1: 50	DAGS. Sept '69