


TÖÐUNARBEIÐINGAR SAHITALS 58

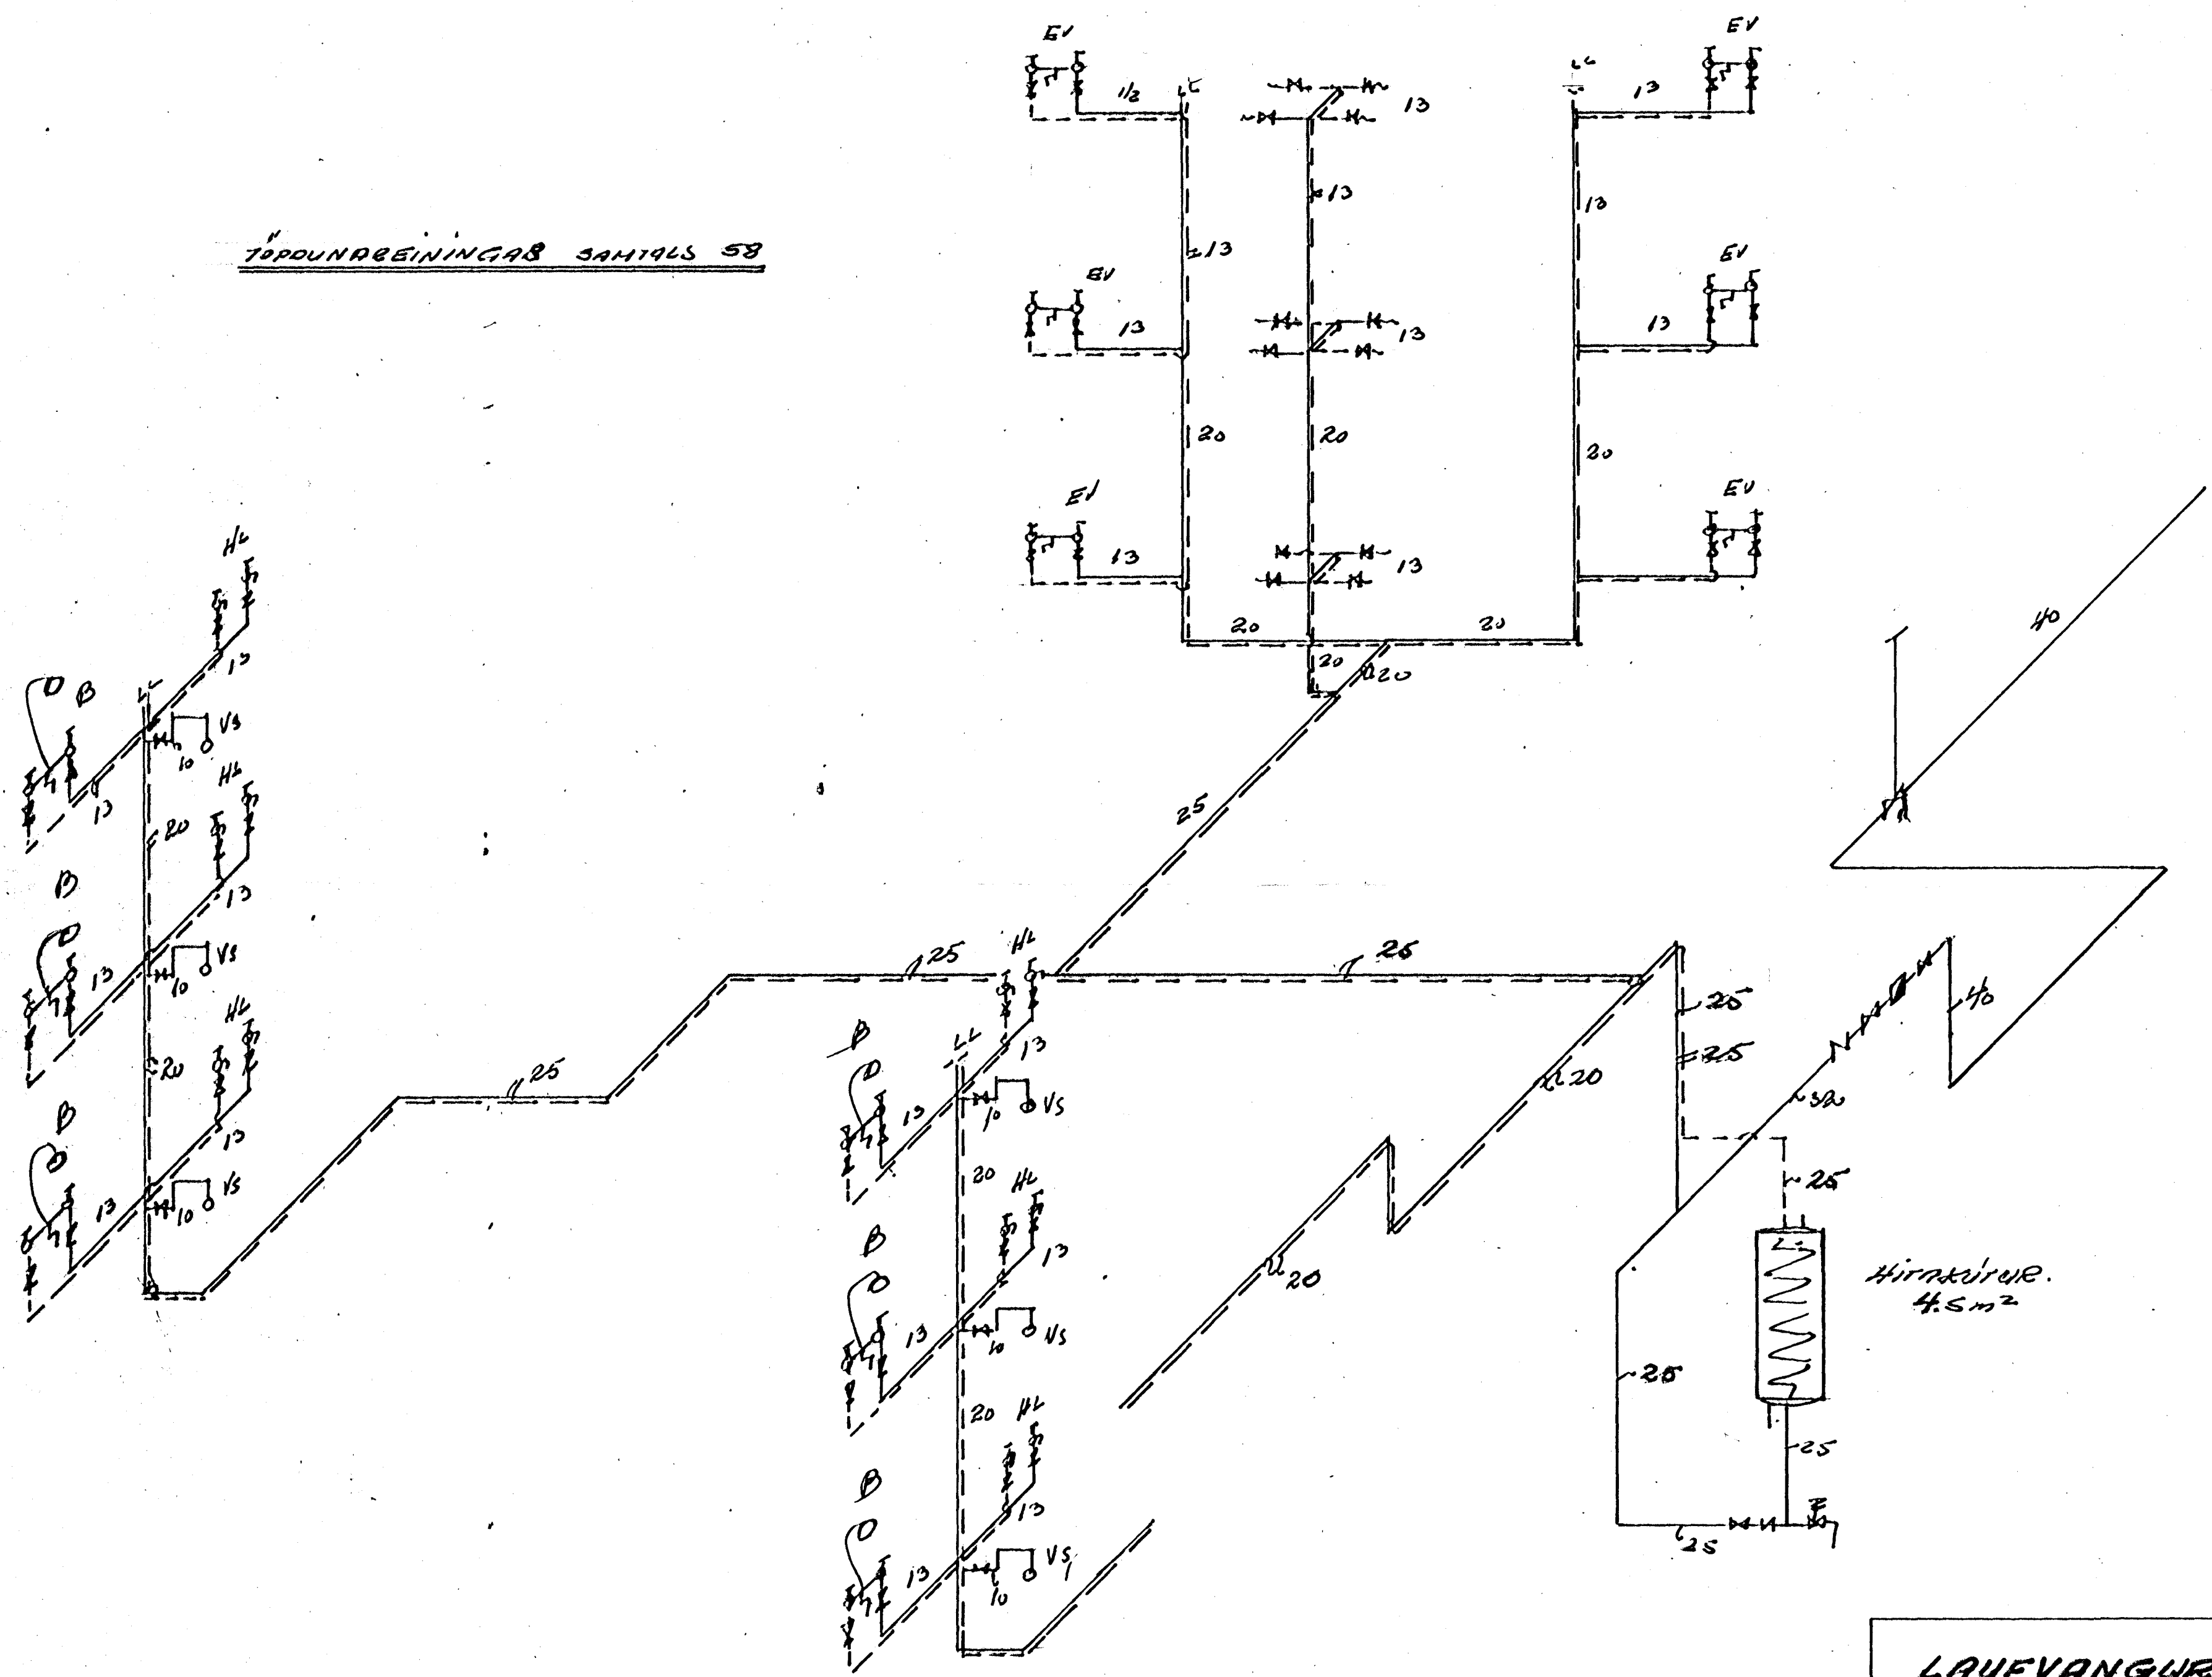

LAUFVANGUR 4 VATNSLAGNIR	DAUS.	27670
	TÖM.	226.
KOLBEINN KJ. JÓNSSON TEGNIR 3.10963	JONA ÞEIN. TÖM.NR.	7002
	DL. 7	