


TÖÐUNARBEIÐINGAR SAHITALS 58

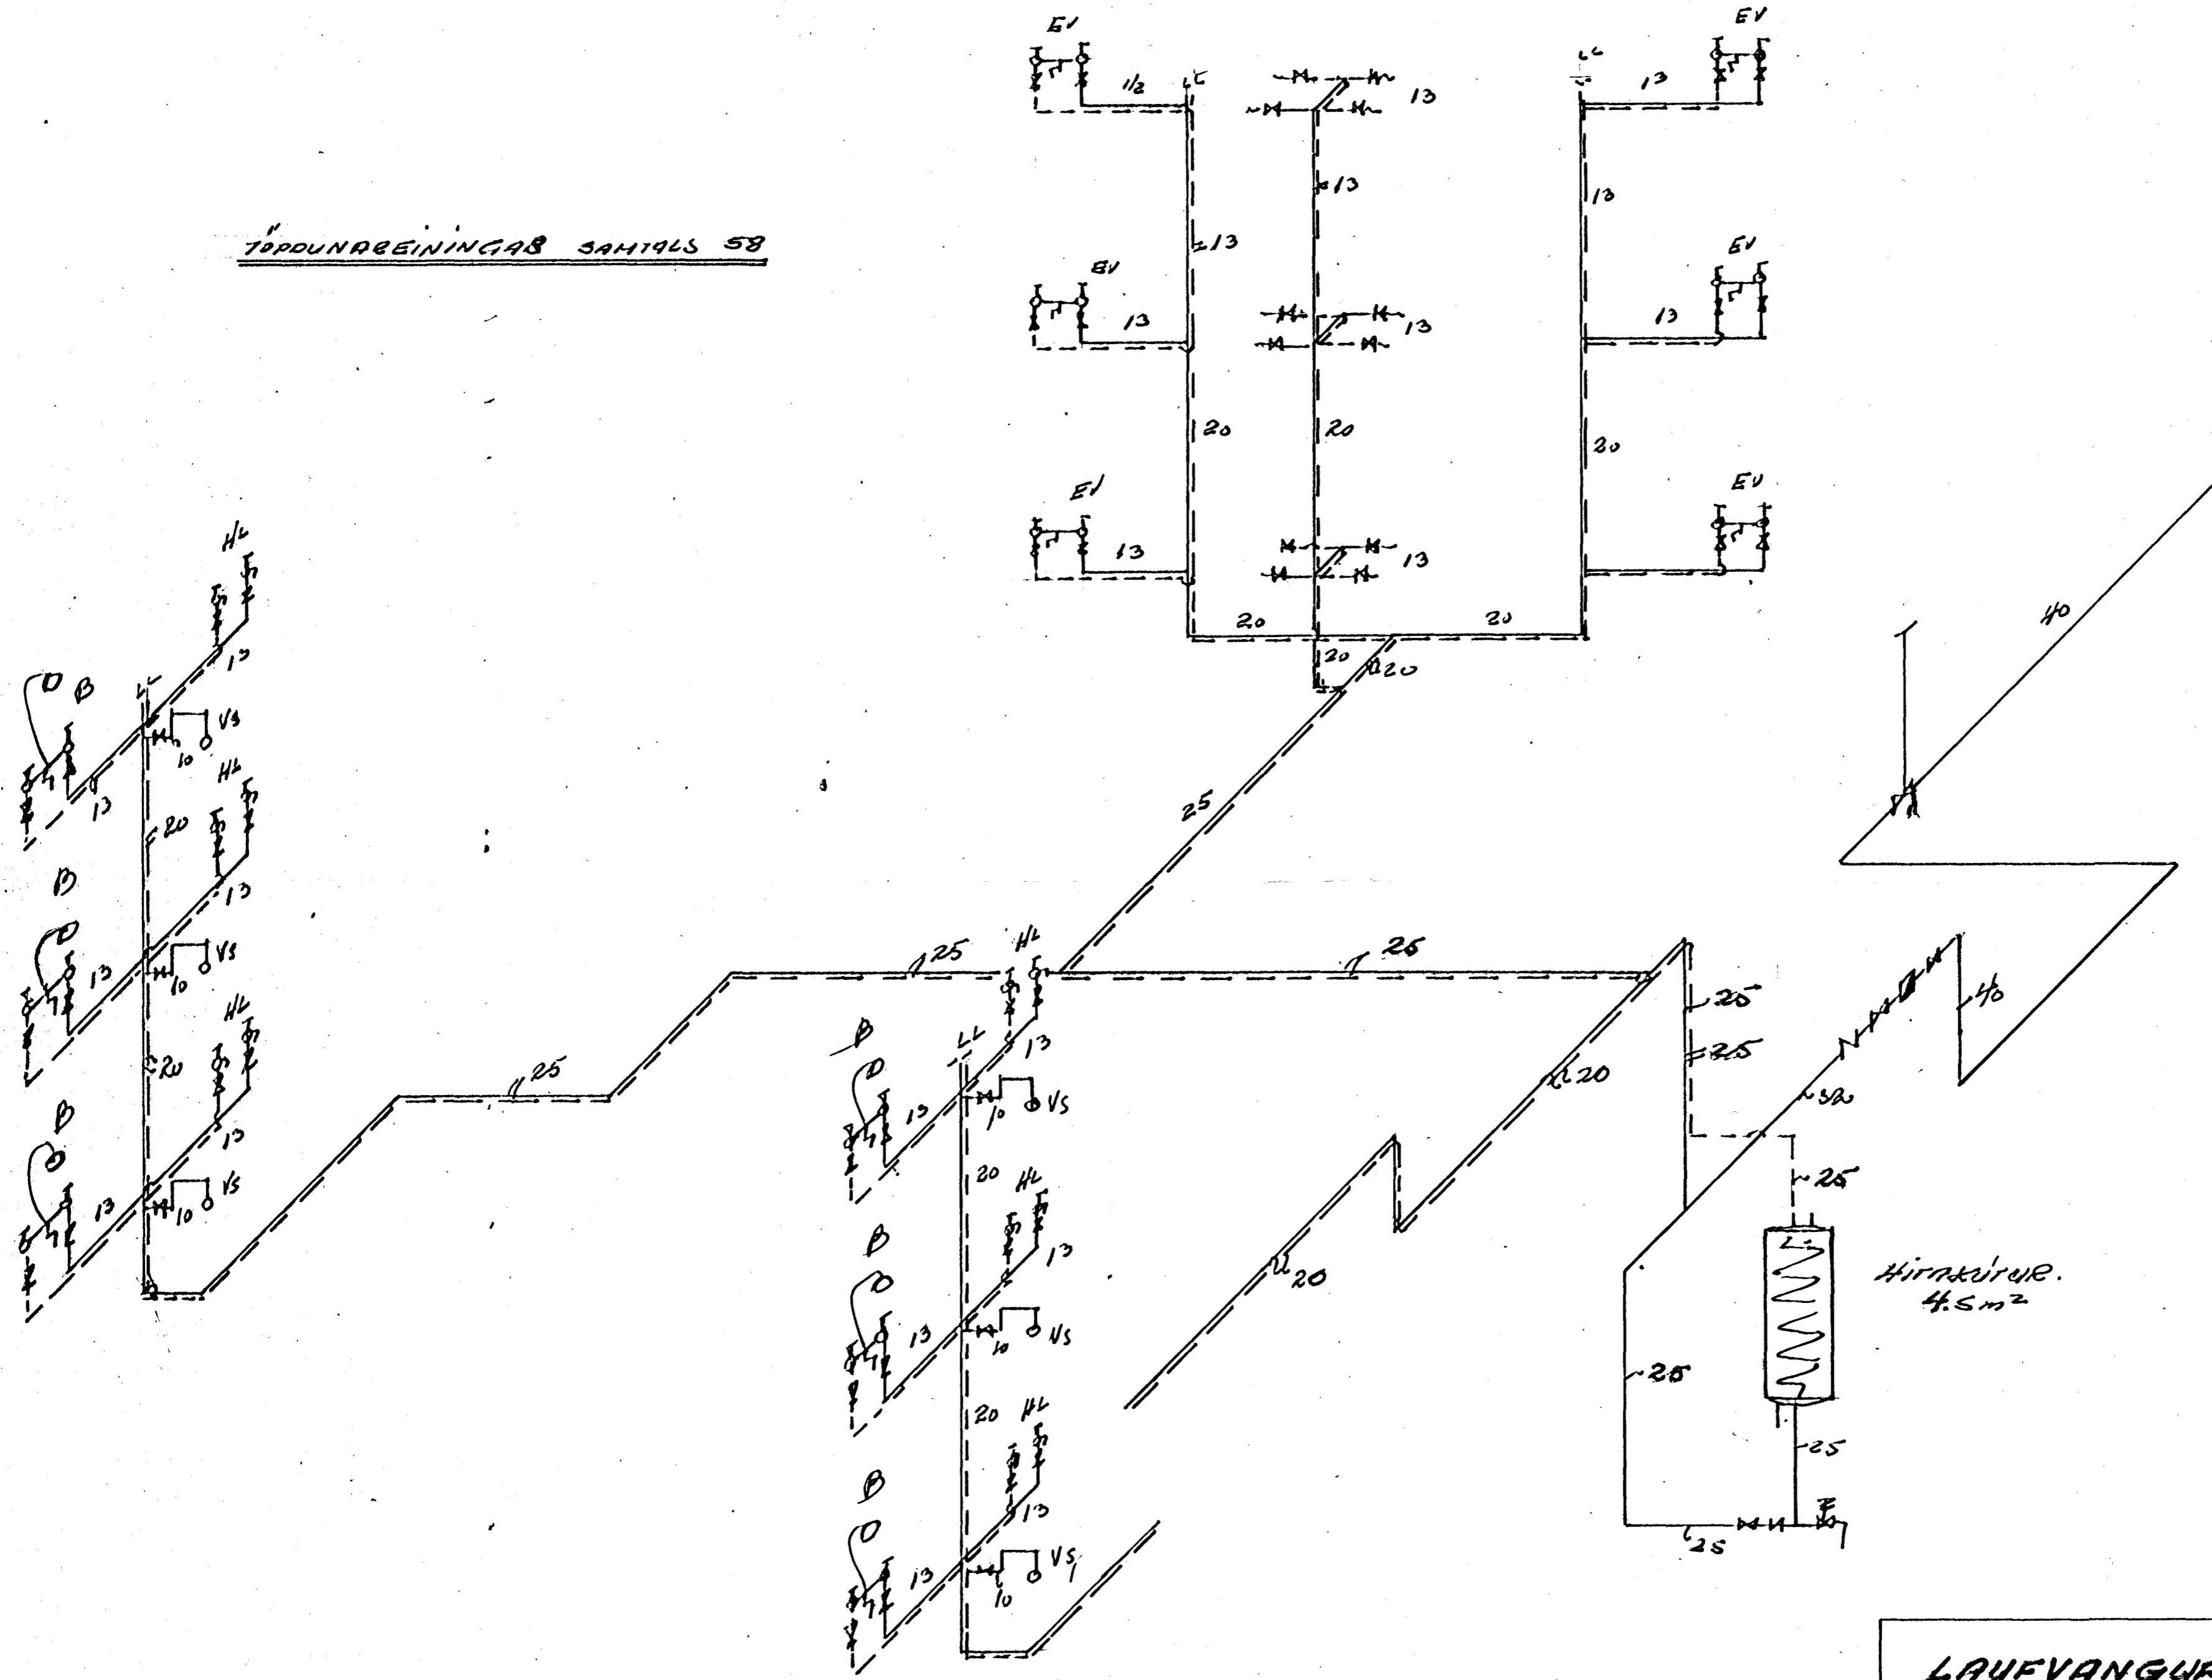

LAUFVANGUR 4 VAINSLAGNIR	DRÖG.	27/670
	TÖNN.	200.
KOLBEINN KGF JONSSON TEGNIR 5.10663		JONA ÞEIJ. TÖNN.NR. 7002 BL. 7