


Kalt
Heið.
Fr.
Br.

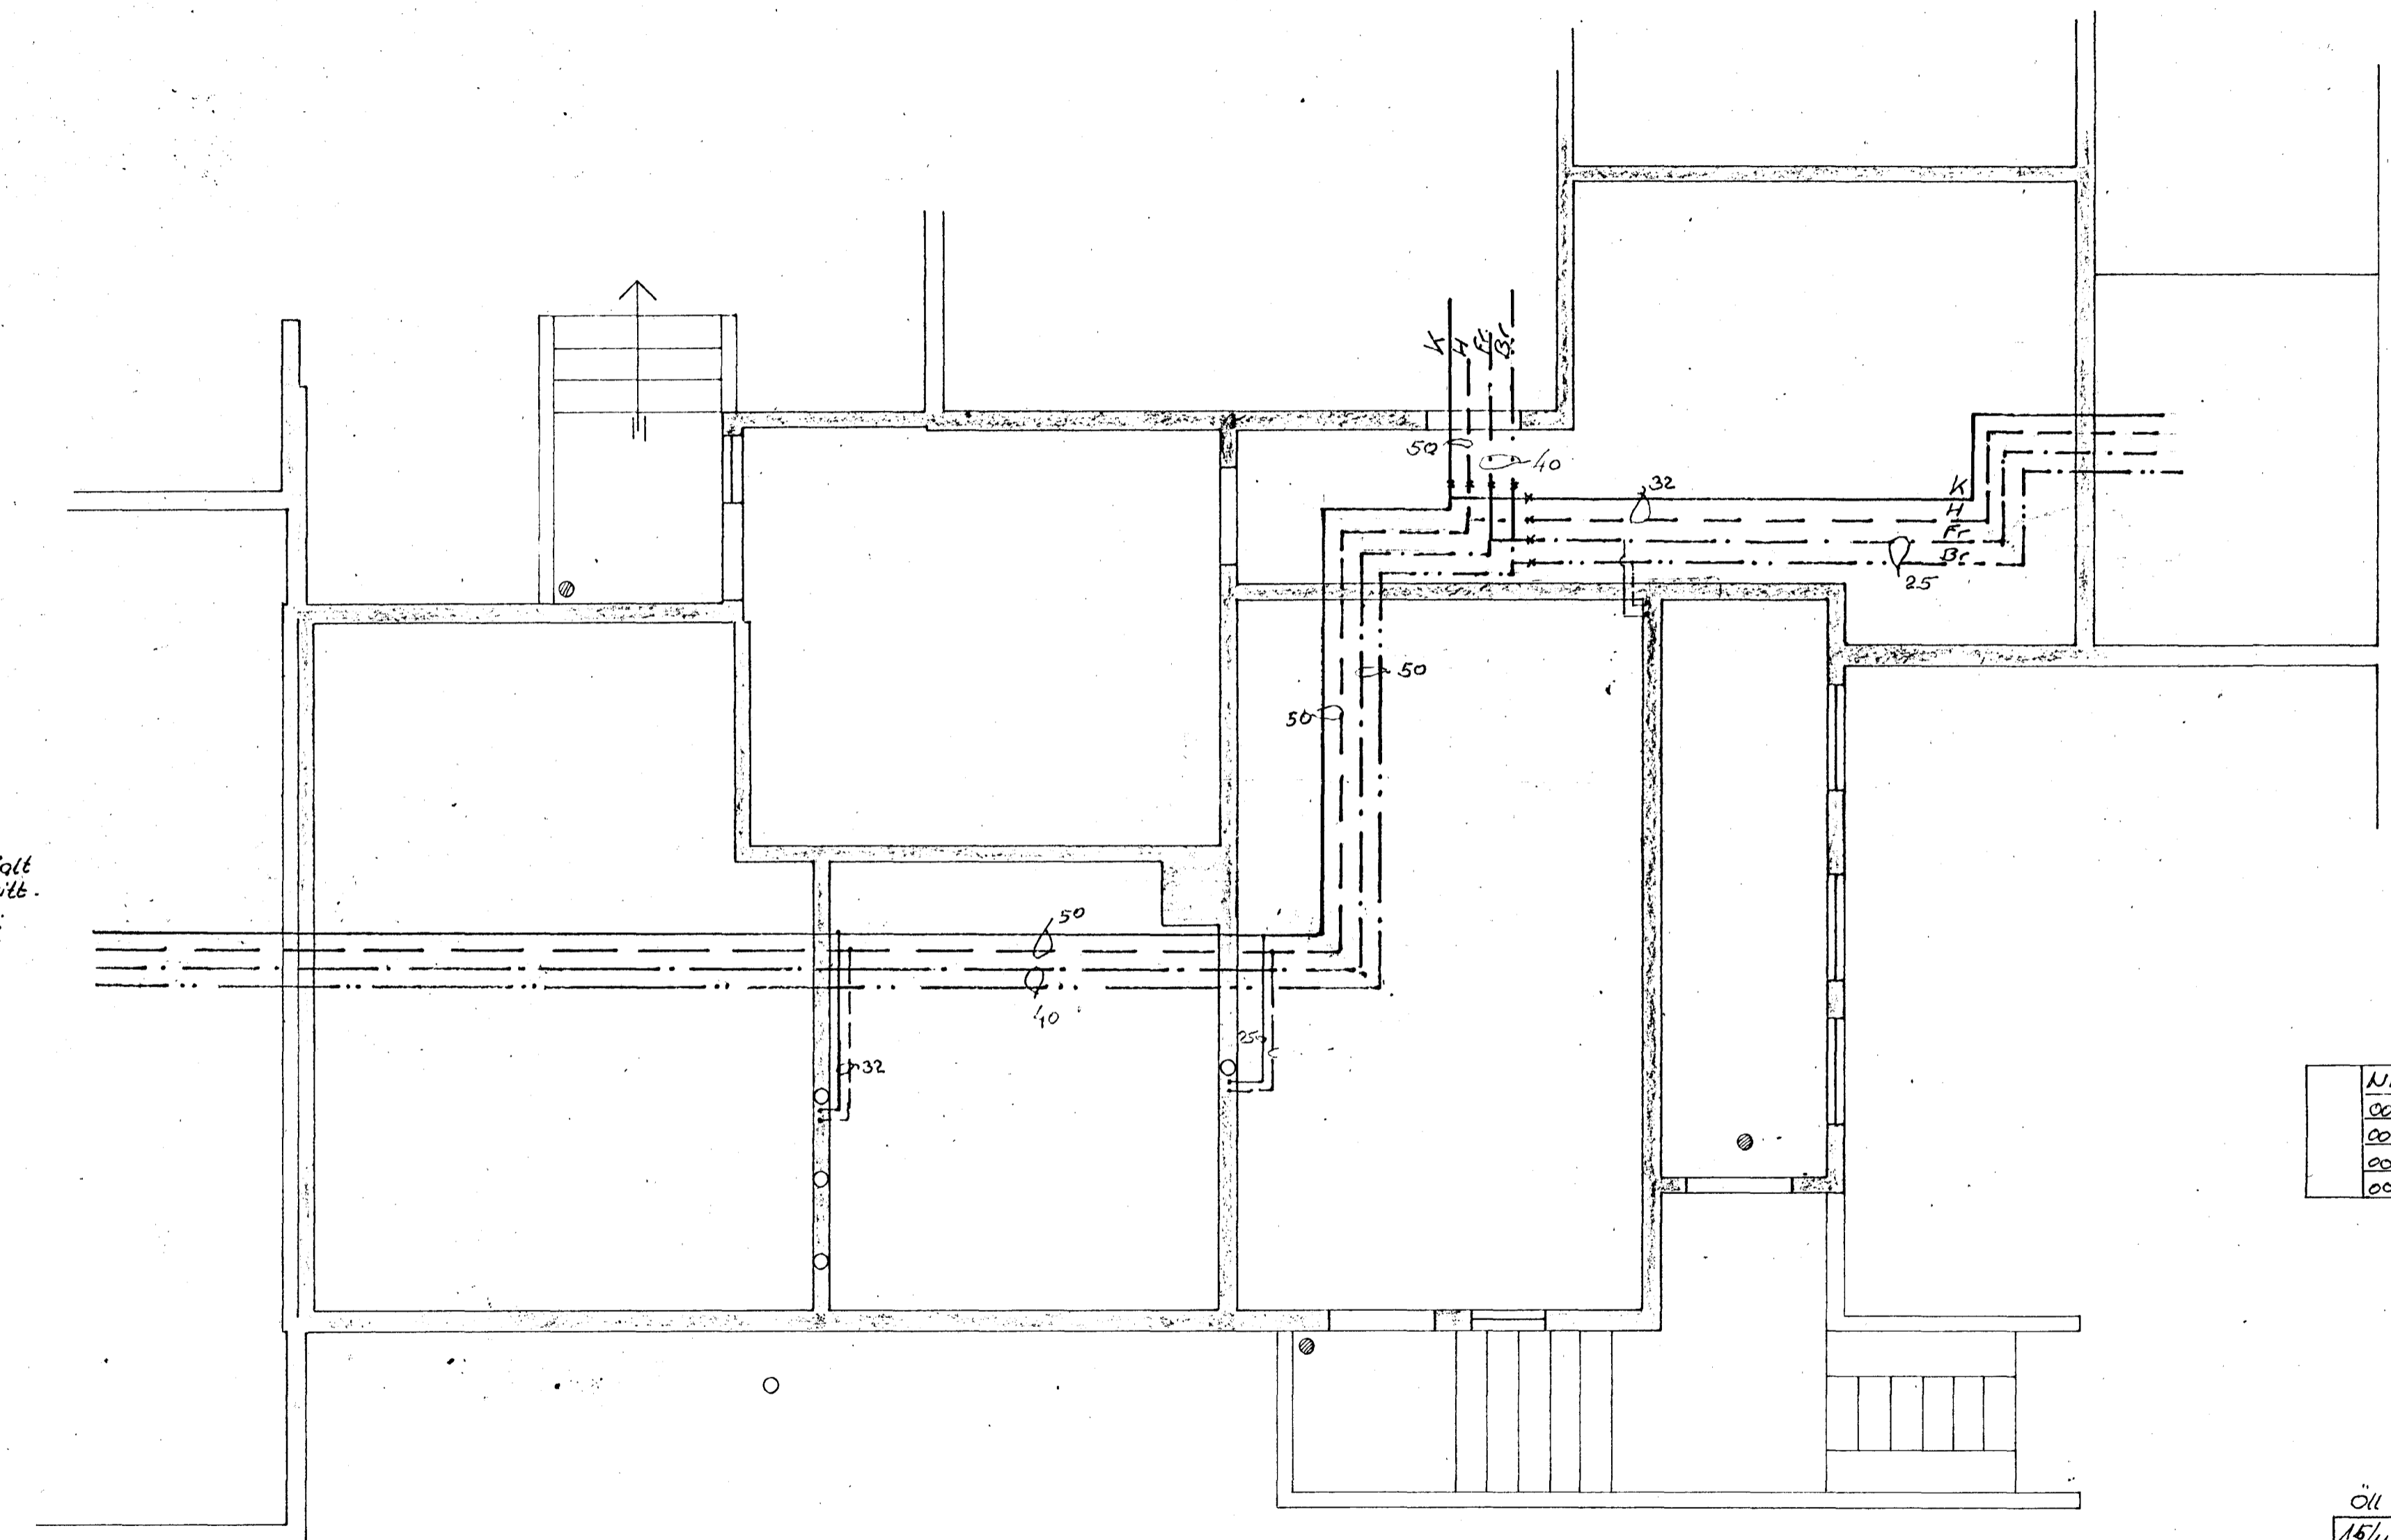

Nr	Kca/h	L	Hugl.			
001	1488	100	90			
002	1488	100	90			
003	1928	100	90			
004						

Öll lögnin í samr. við reglug.

16/11 70			JBS
DAGS.	BREYTING		GJORT
HANNAÐ JBS	JÓN BERGSSON DIPL. ING.	VERKFR. M.V.F.T.	BLAD. 4
TEIKNAD 003.	Laufvangur 5		VERK. 561
YFIRFARID JBS	Kjallari Vatns og hitalagnir		
SAMÞYKKT	M=1:50		DAGS. sept '69