
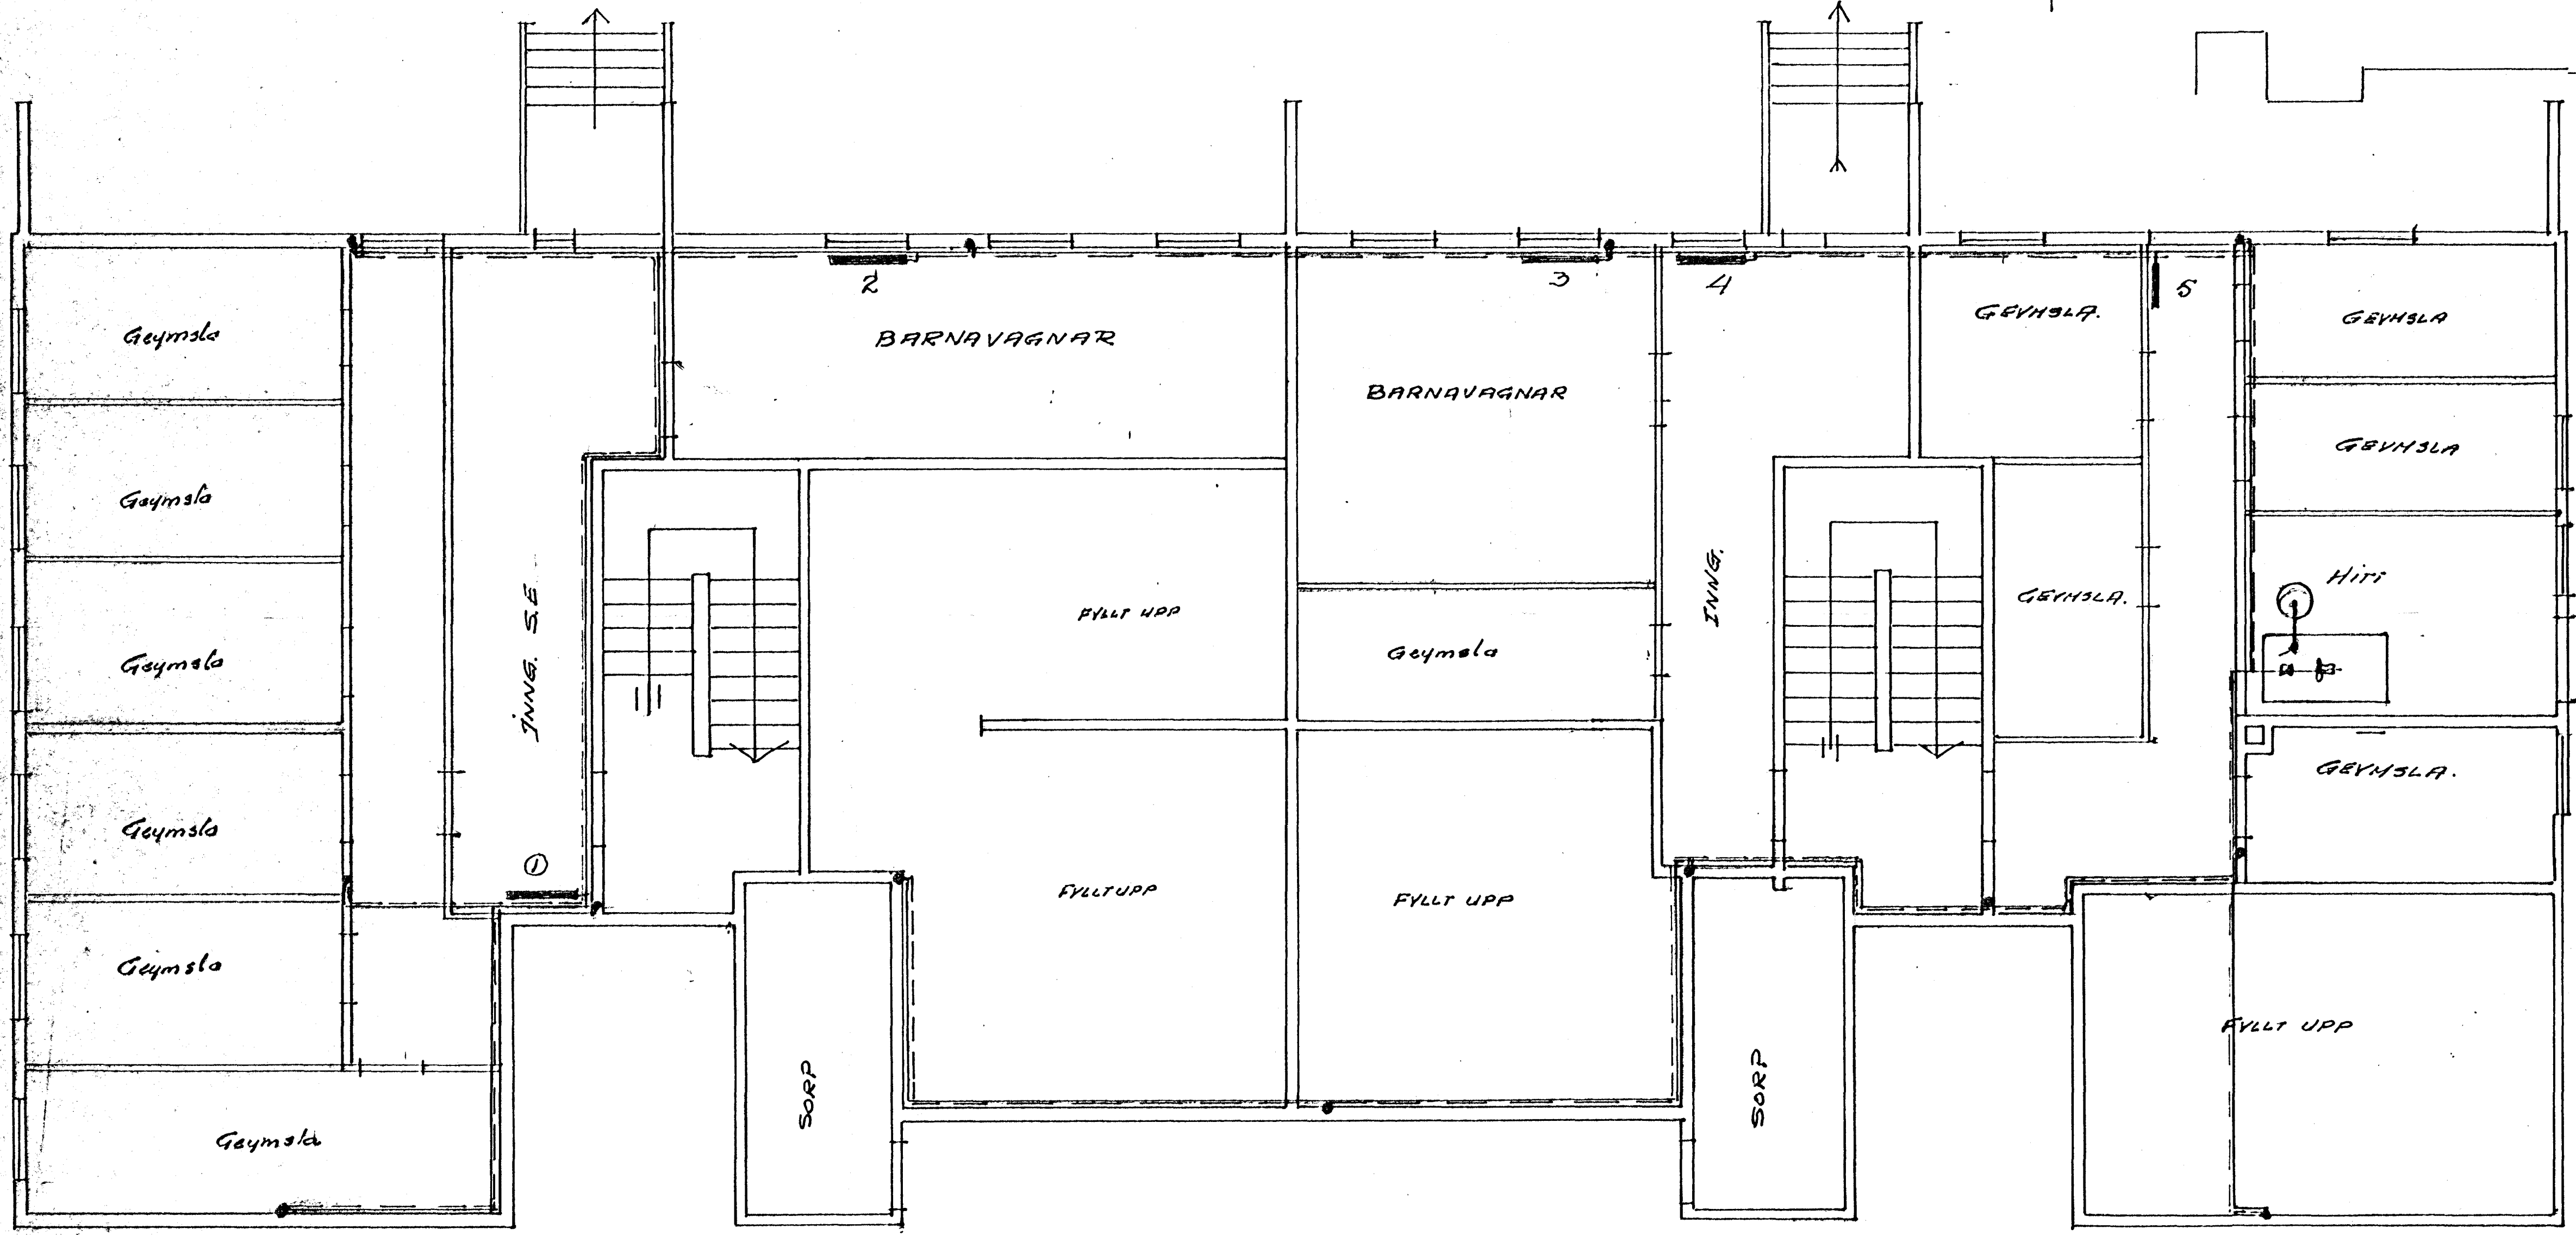


RESTÓÐUNYND 1:500

KJALLABRAUT

10%

18.32

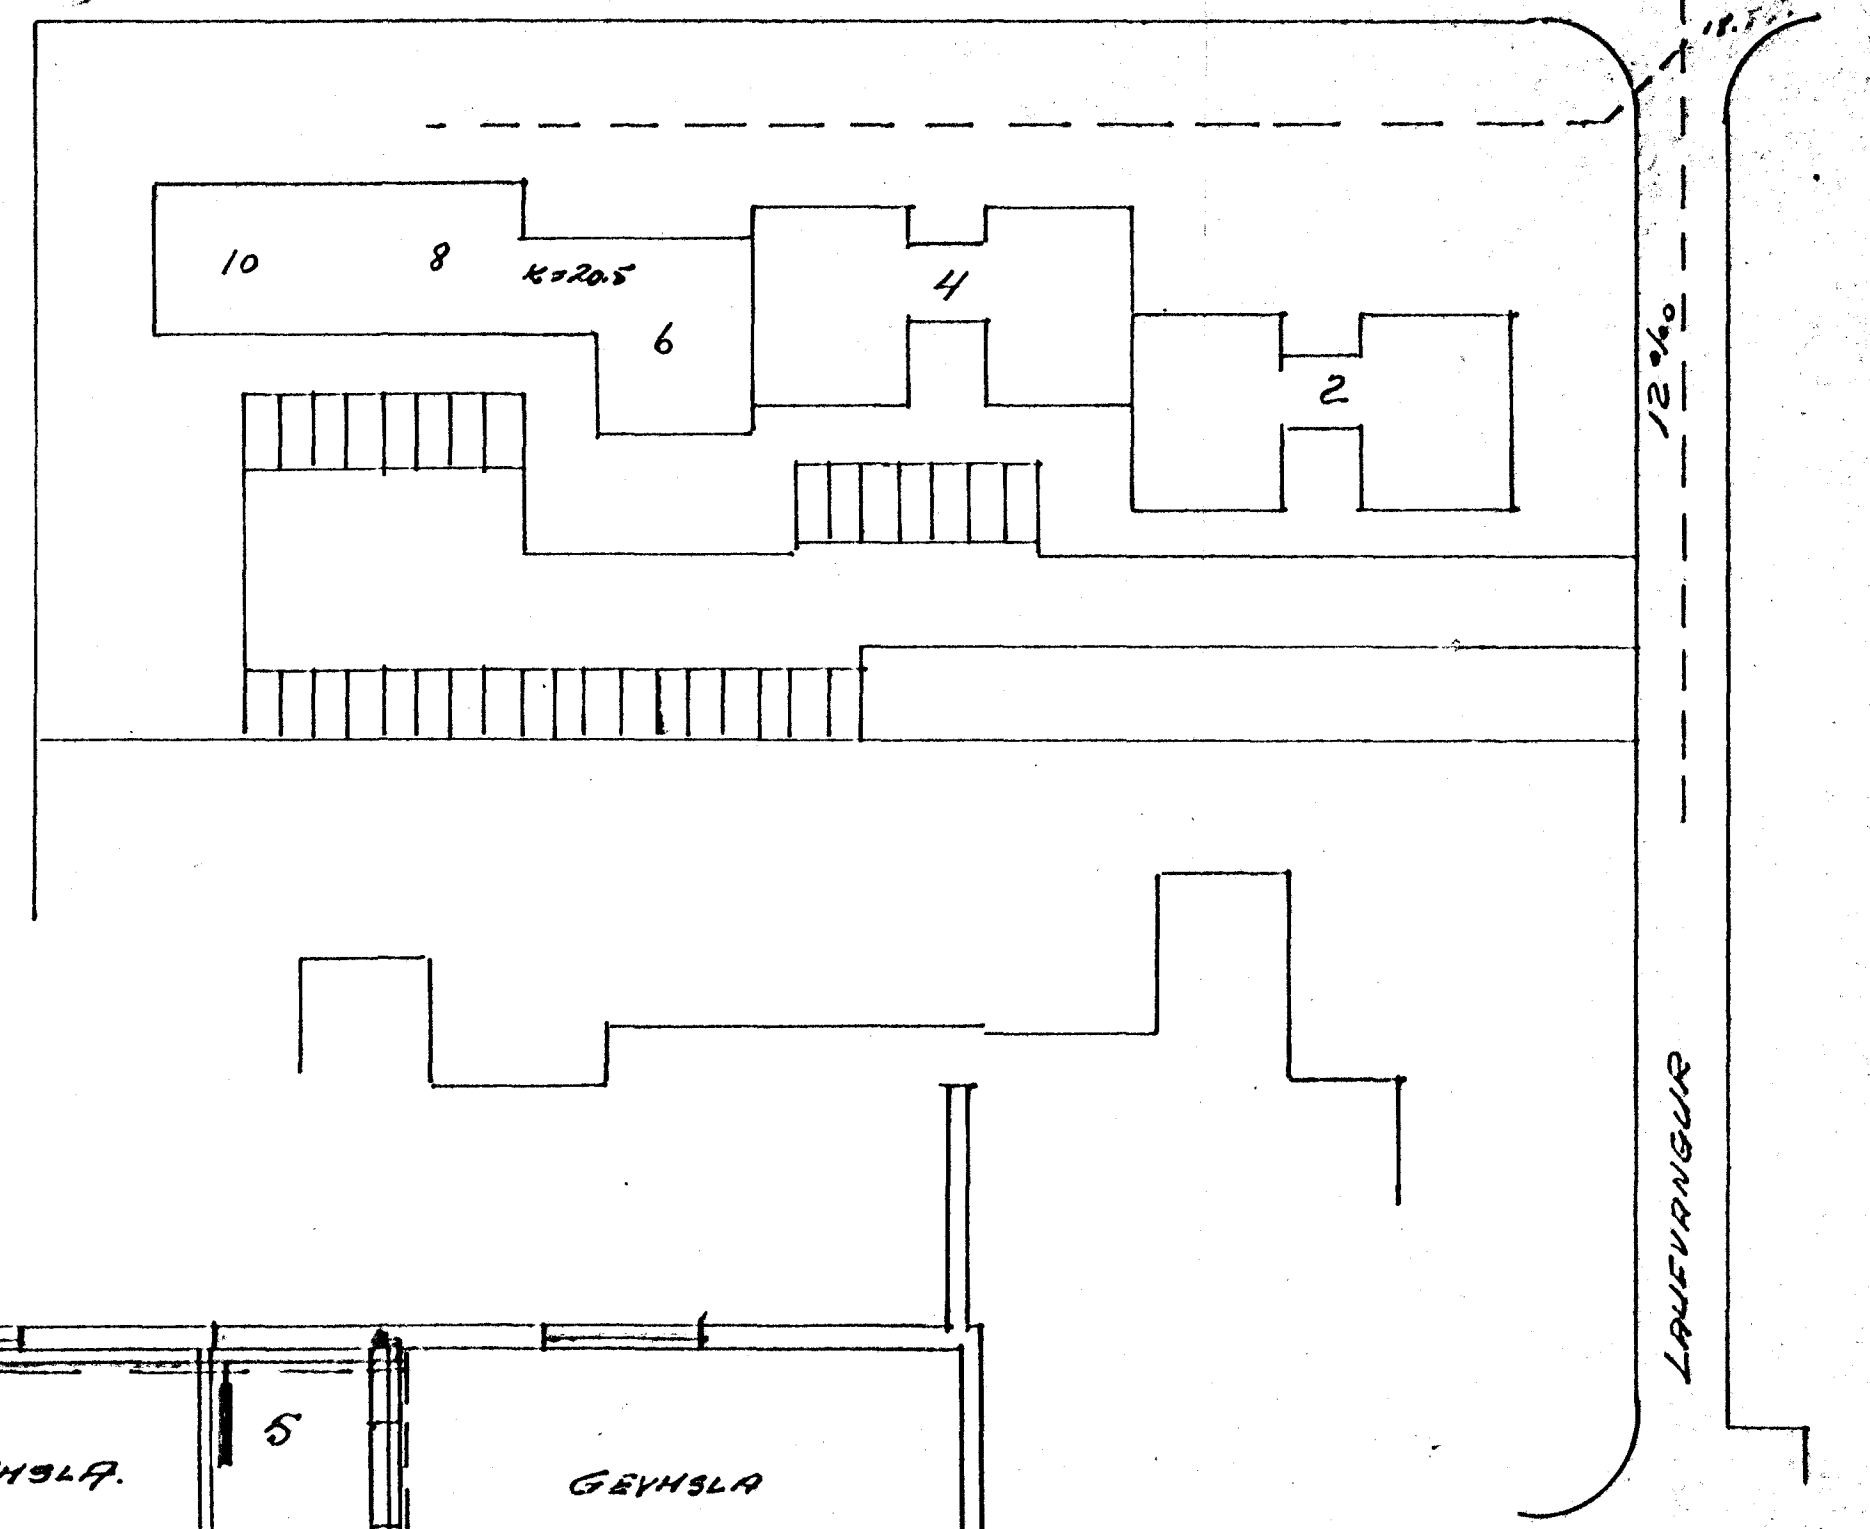

KJALLARI

LAUFVANGUR 8- 10 HITALÖGN	Kvæði	Dag.	24-569
	1:50	TÖLVA	26
KOIBINN JÓNSSON TEKNI. HTEI	TÖLVA NÚM.		
	6907		