


RESTÓÐUNING 1:500

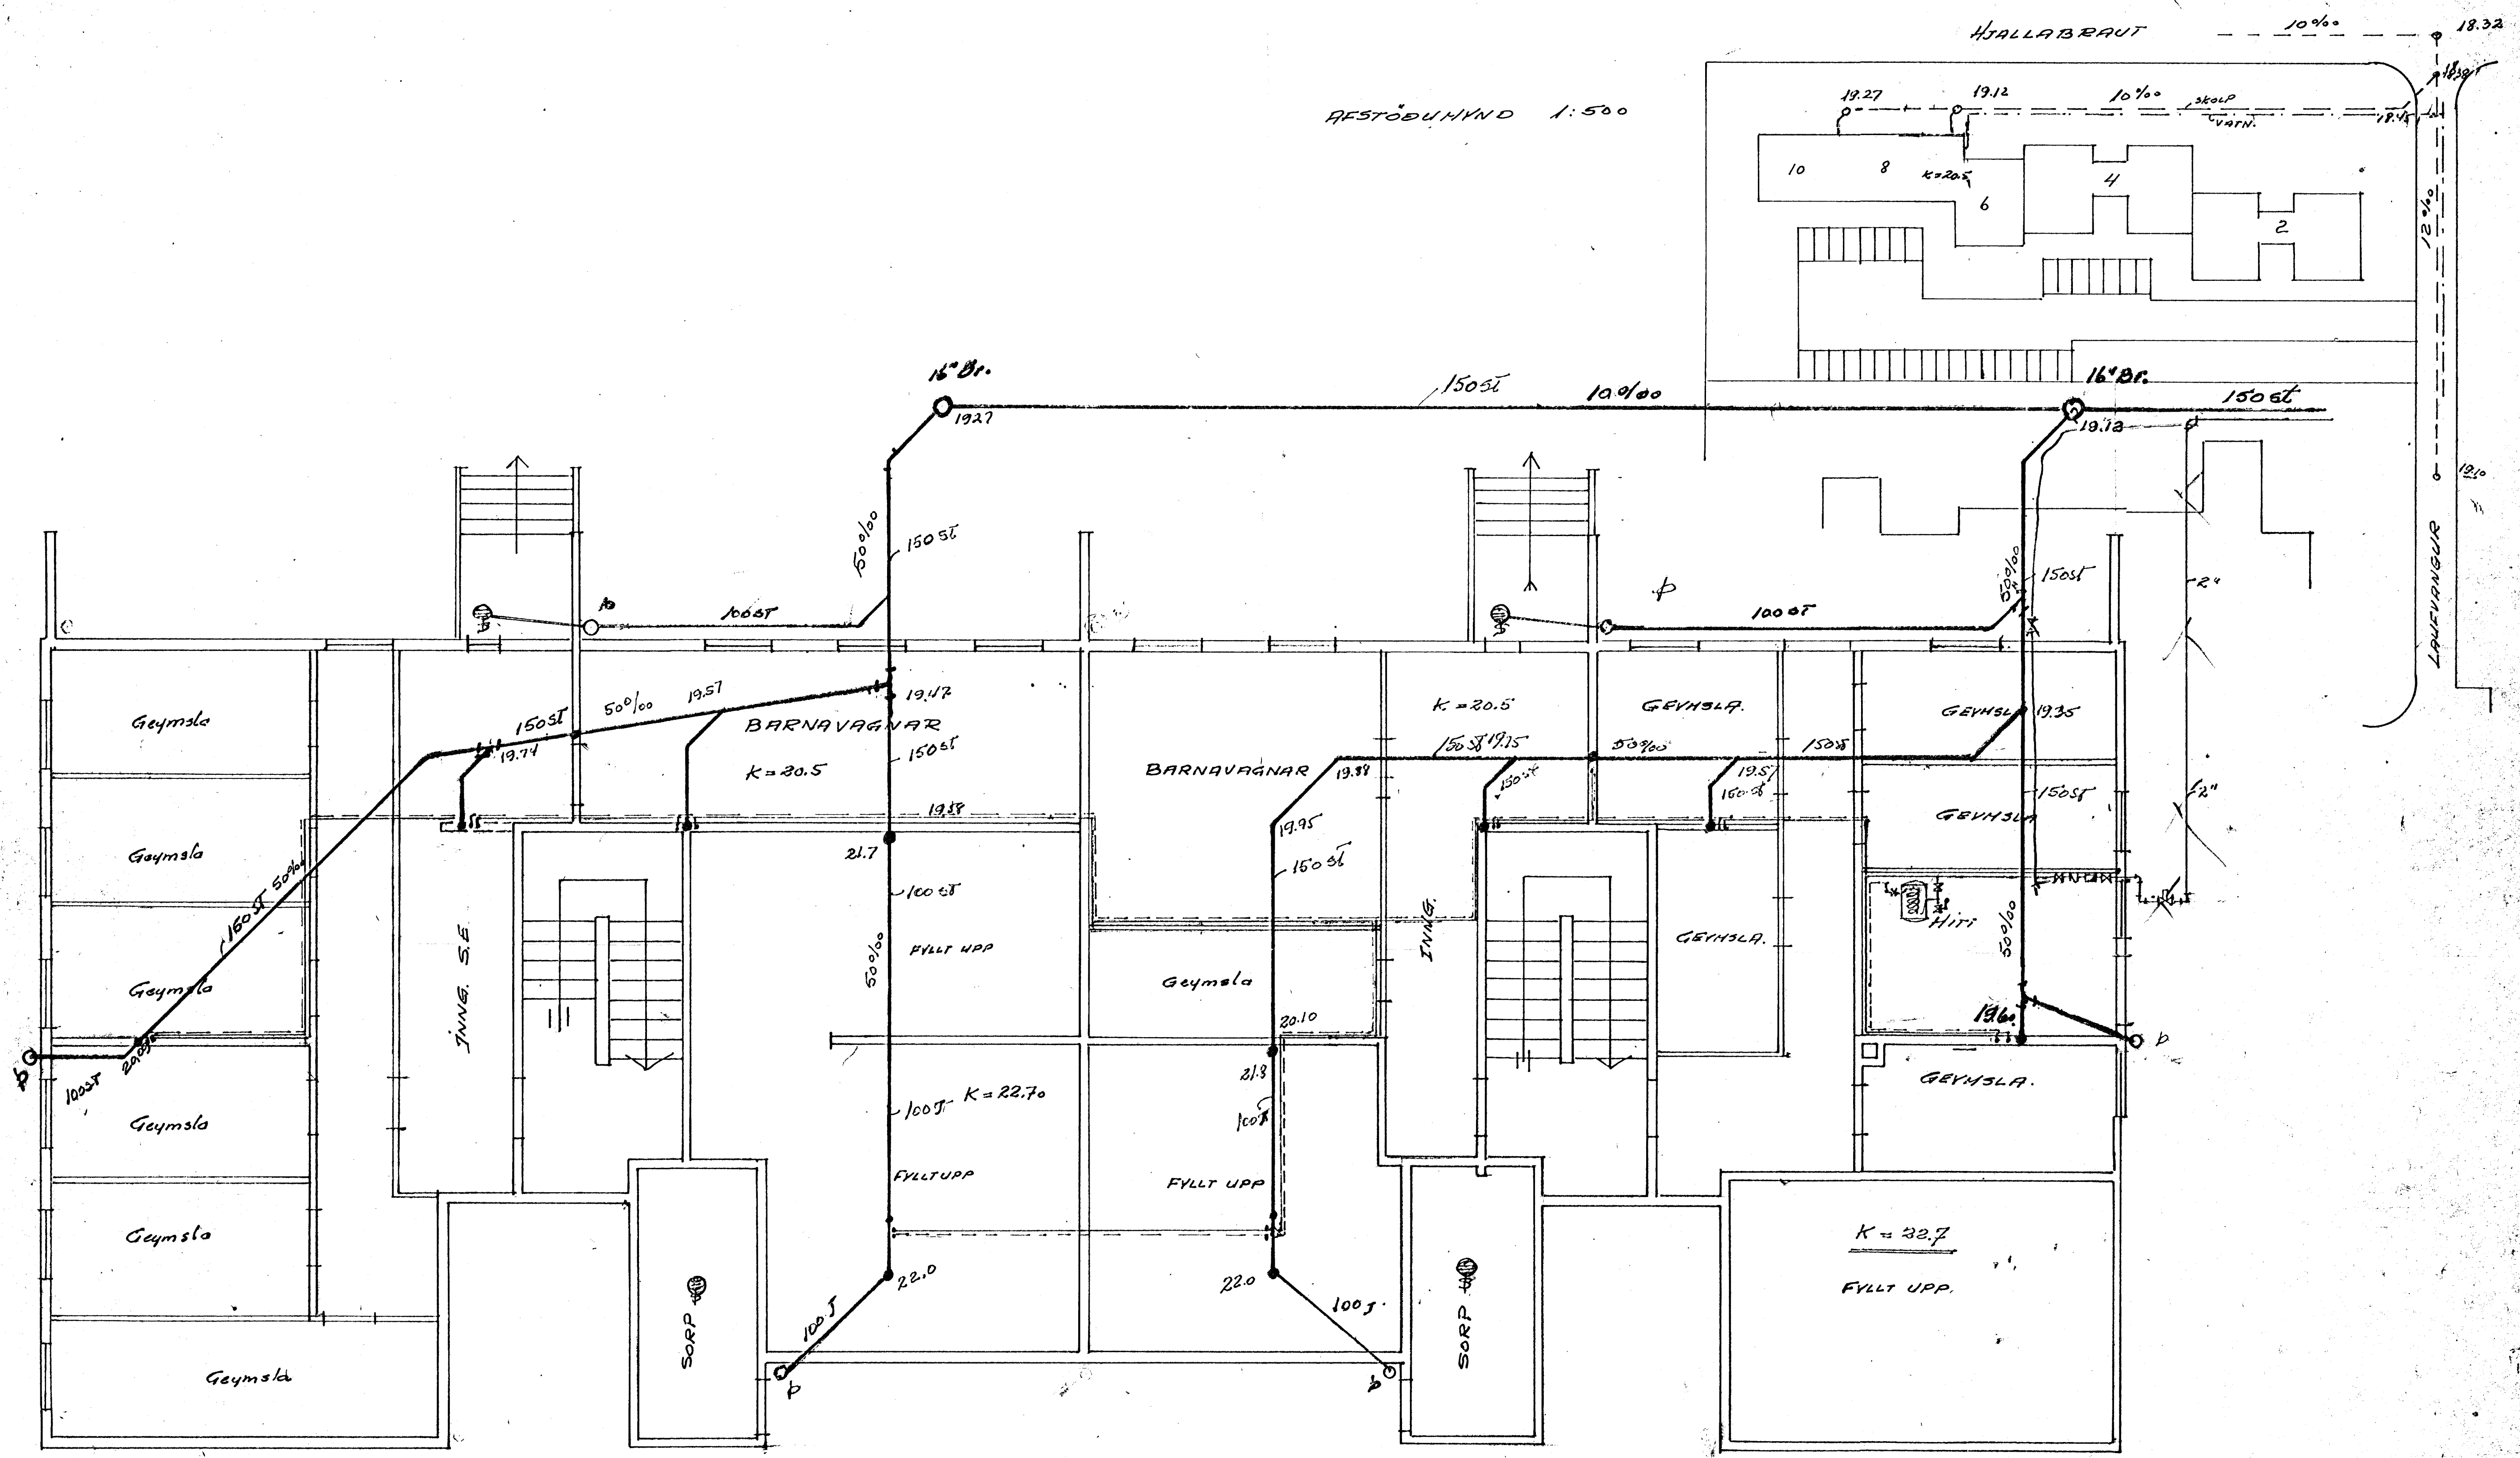

KJALLARI

LAUFVANGUR 8-10 SKOLP & VARN		Bl. 24-569
KOSBINN JONSSON		TR. 121
TECHN. HTL		6909
		BL. 7