



RÚMMYND ~ 1:50

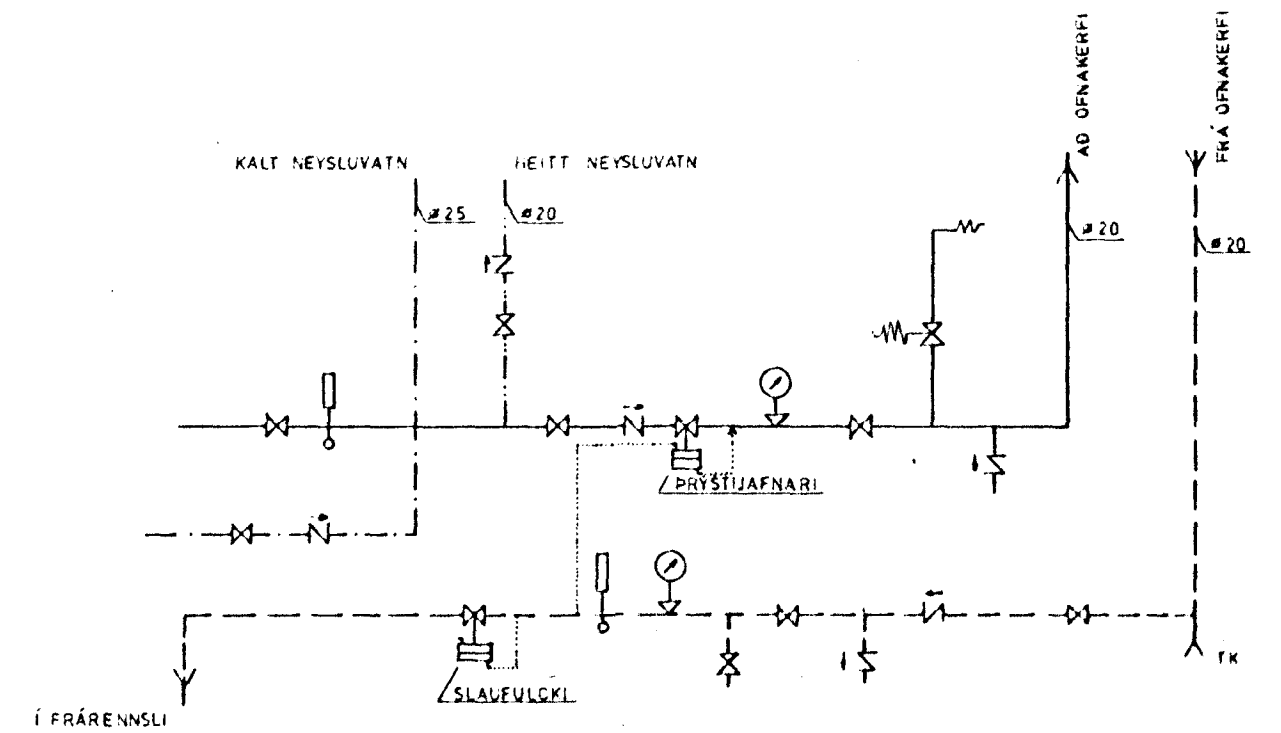

MÆLAGRIND
EKKI Í KVARDA

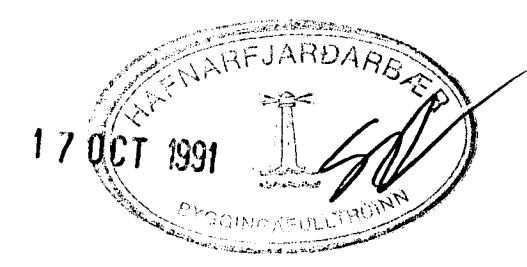

KRISTJAN KNUTSSON Byggingataknifr. F.T.F.I.
Lyngbergi 27, Hafnarfirði. S. 651647

LINDARBERG NR. 16 HAFNARFIRÐI.	Dags. ÁGÚST '90
RÚMMYND HITLAGNA	Mkv. 1:50
HITA- OG HREINLÆTIBLAGNIR.	Bl. 3 af
	Verk. 903-02
	H.K.K. T.K.K.