



RÚMMYND HITALAGNA 1:50

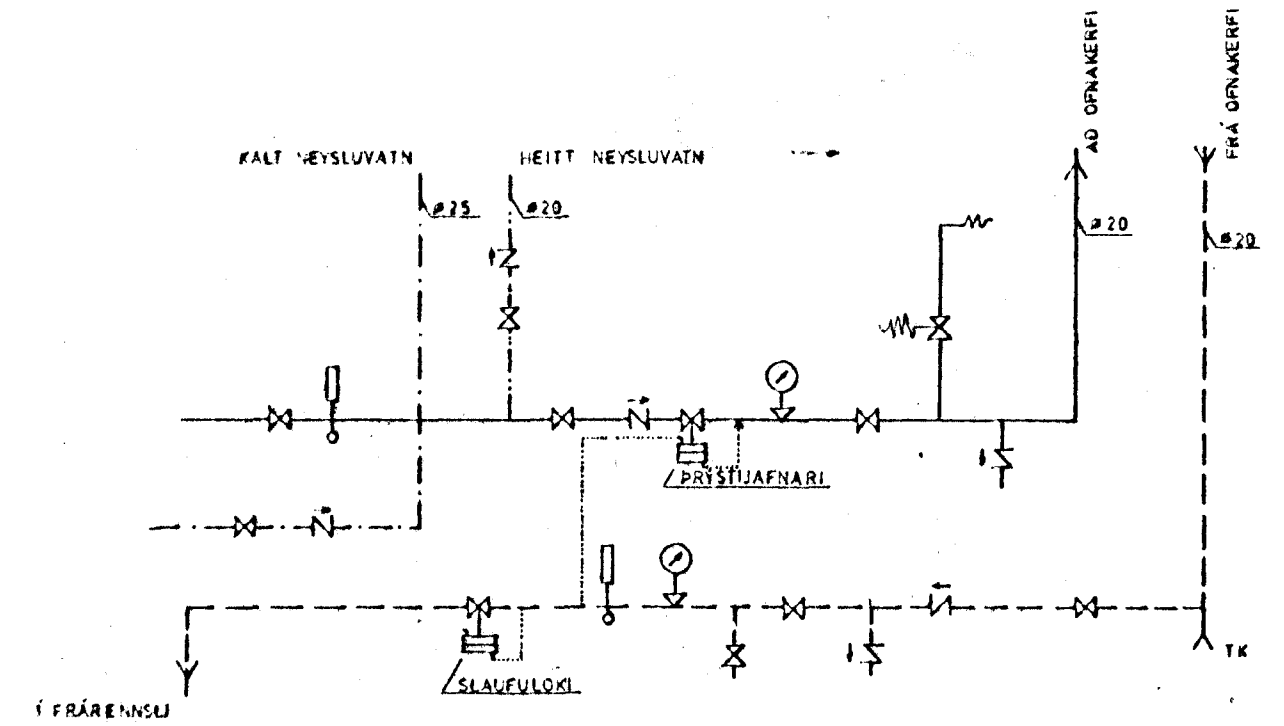

MÆLAGRIND
(EKKI Í KVARDA)

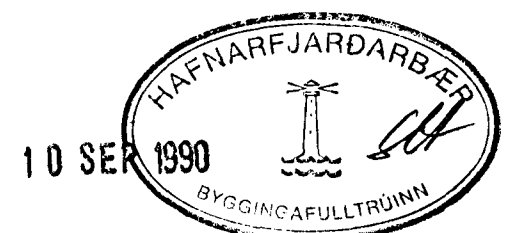

KRISTJAN KNUTSSON Byggingateknifr. F.T.F.I.
Lyngbergi 27, Hafnarfirði. S. 651647

LINDARBERG NR. 18 HAFNARFIRÐI.	Dags. ÁGÚST '90 Mkv. 1:50
RÚMMYND HITALAGNA	Bl. 3 af
HITA- OG HREINLÆTISLAGNIR.	Verk. 903-02 H.K.K. T.K.K.