



GRUNNMYND JARÐHÆÐAR 1:50

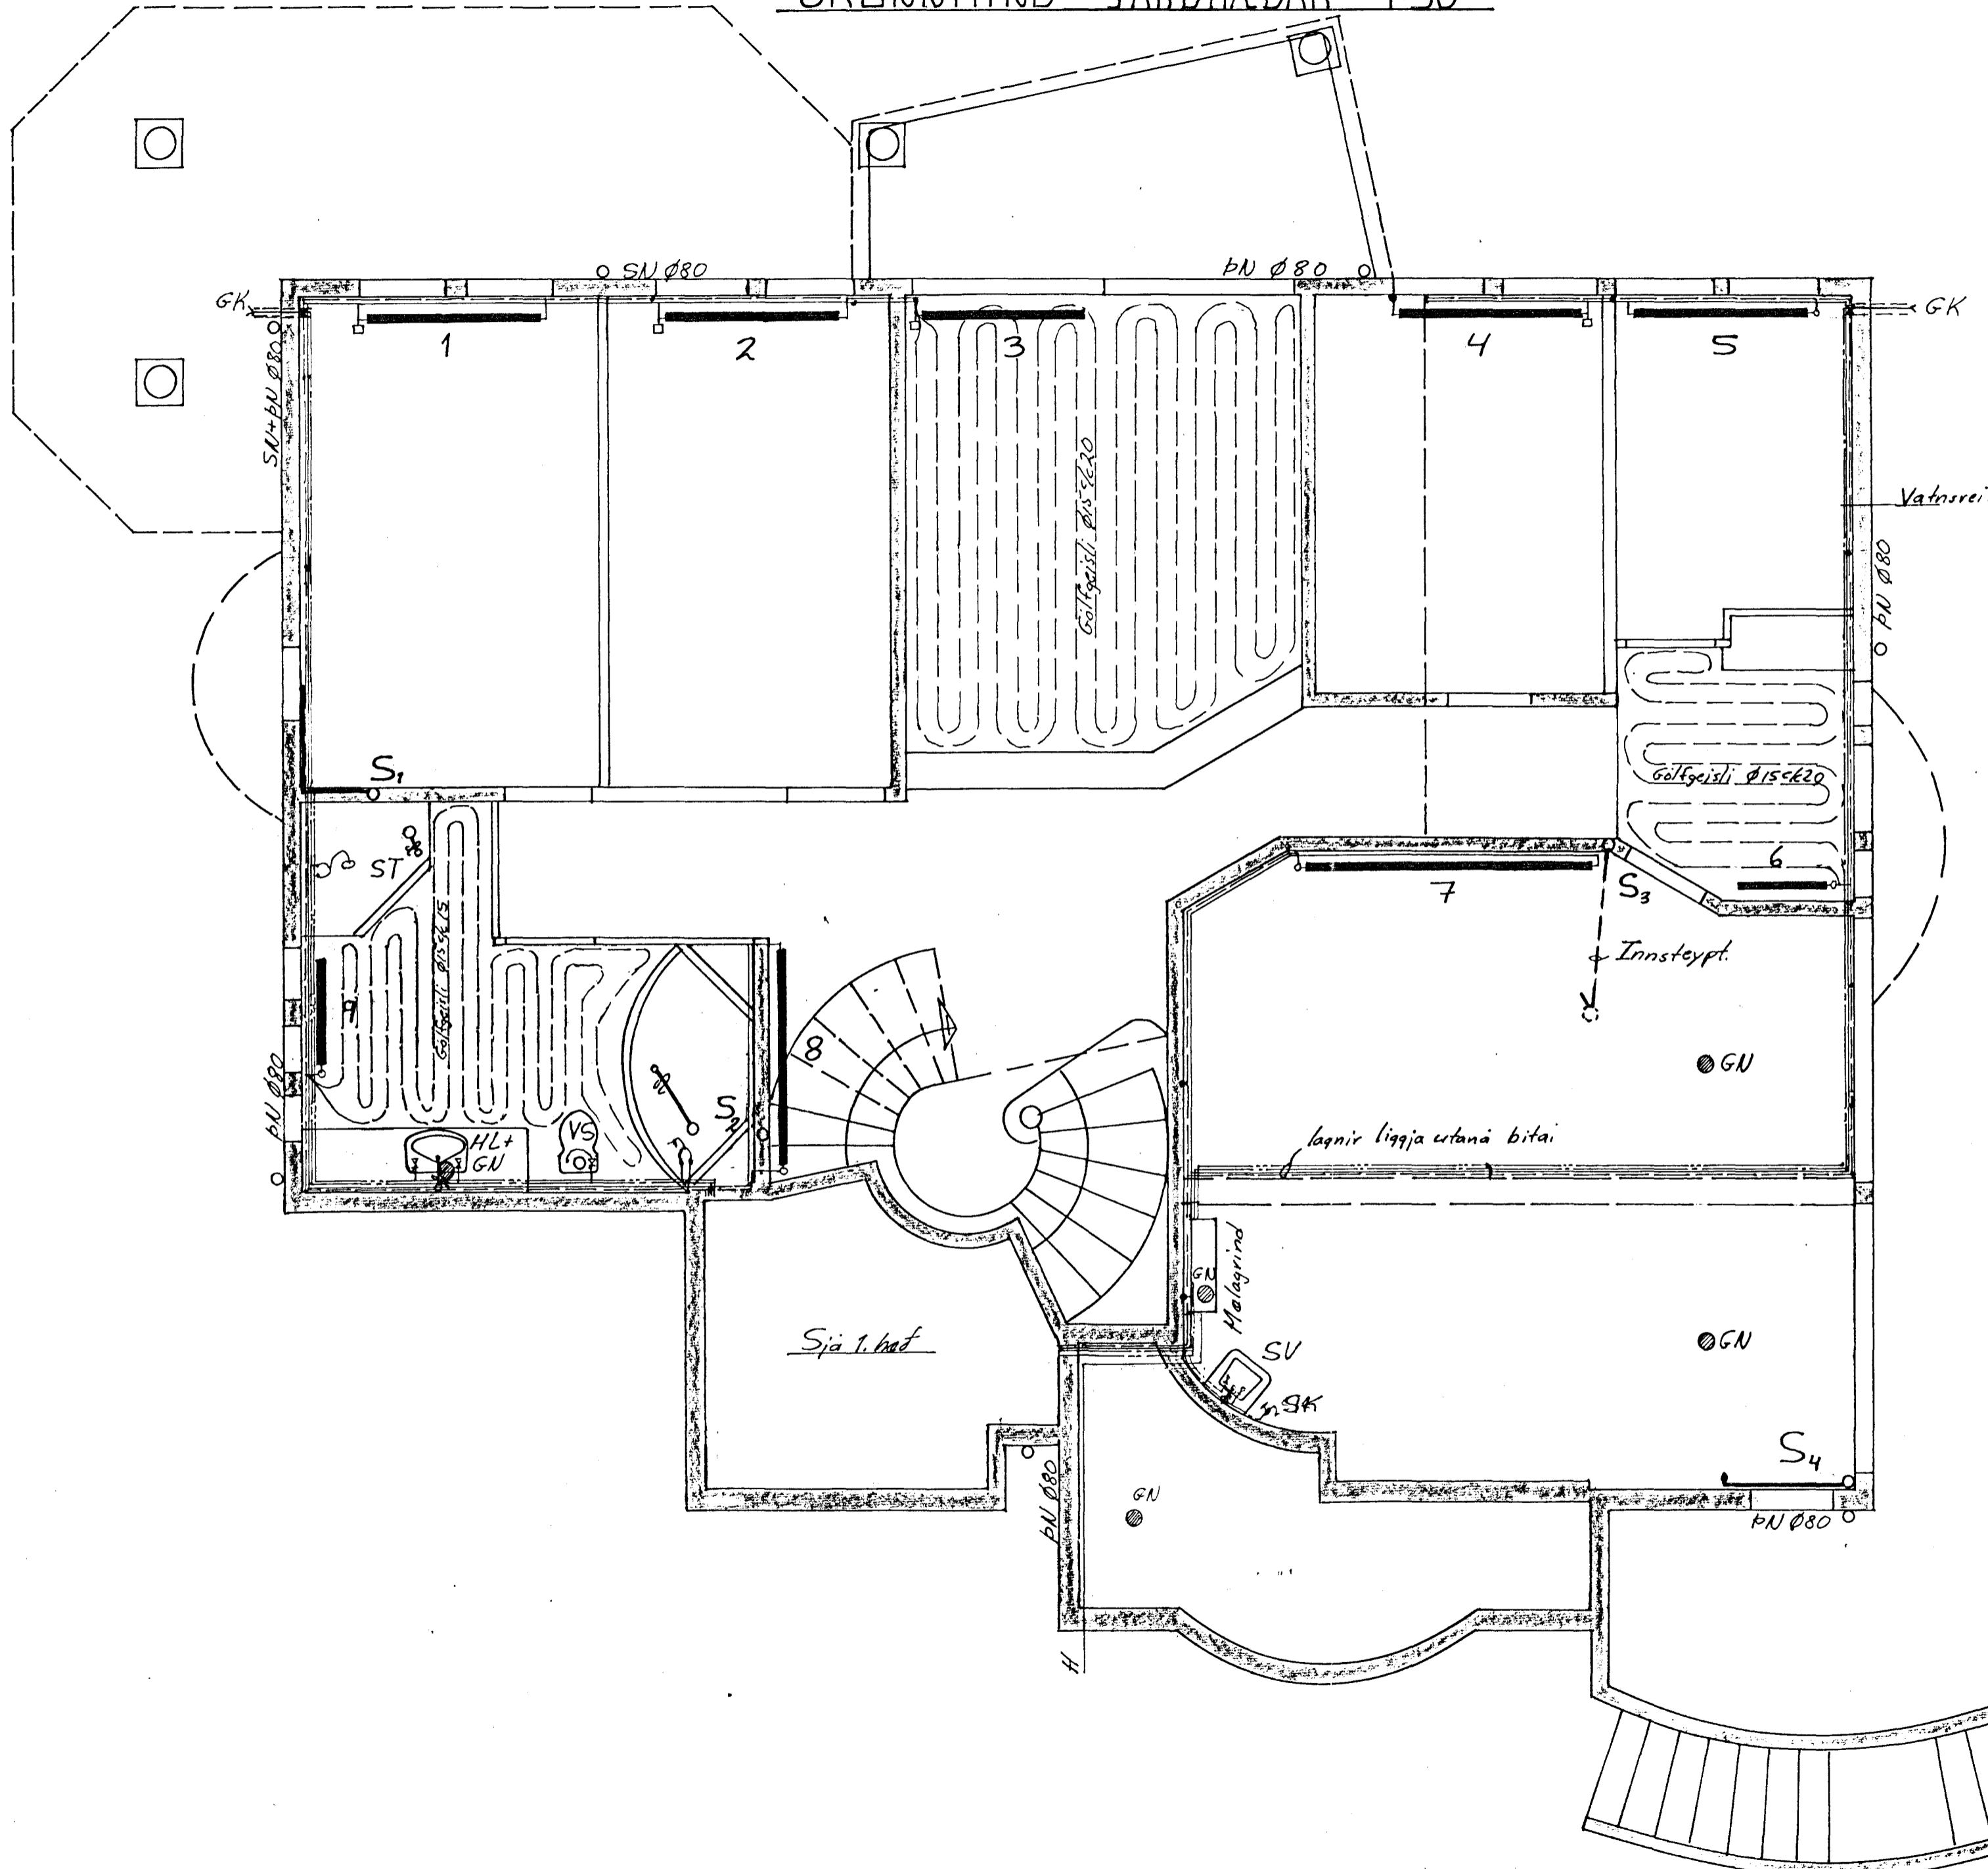

14 AUG 1991

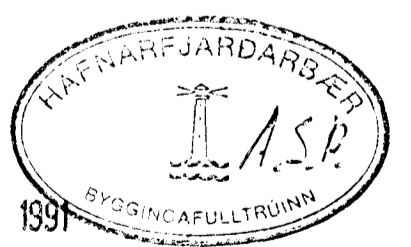

Breytingar			LINDARBERG 2, HAFNARFJÖRÐUR	
Nr.	Dags.	Nafn		
1	13/8 '91	K.P.	Verktæðistofa Þráinn Karlsson og Benedikt Skarphéðinsson sf. LAUGAVEGI 178. SíMAR: 31770, 687775	HKA ITKP IS M 1:50
			HITI, VATN OG FRÁRENNSLI	Nr. 2 Dags. Feb '91 Benedikt Skarphéðinsson