


GRUNNMYND 1. HÆÐAR 1:50

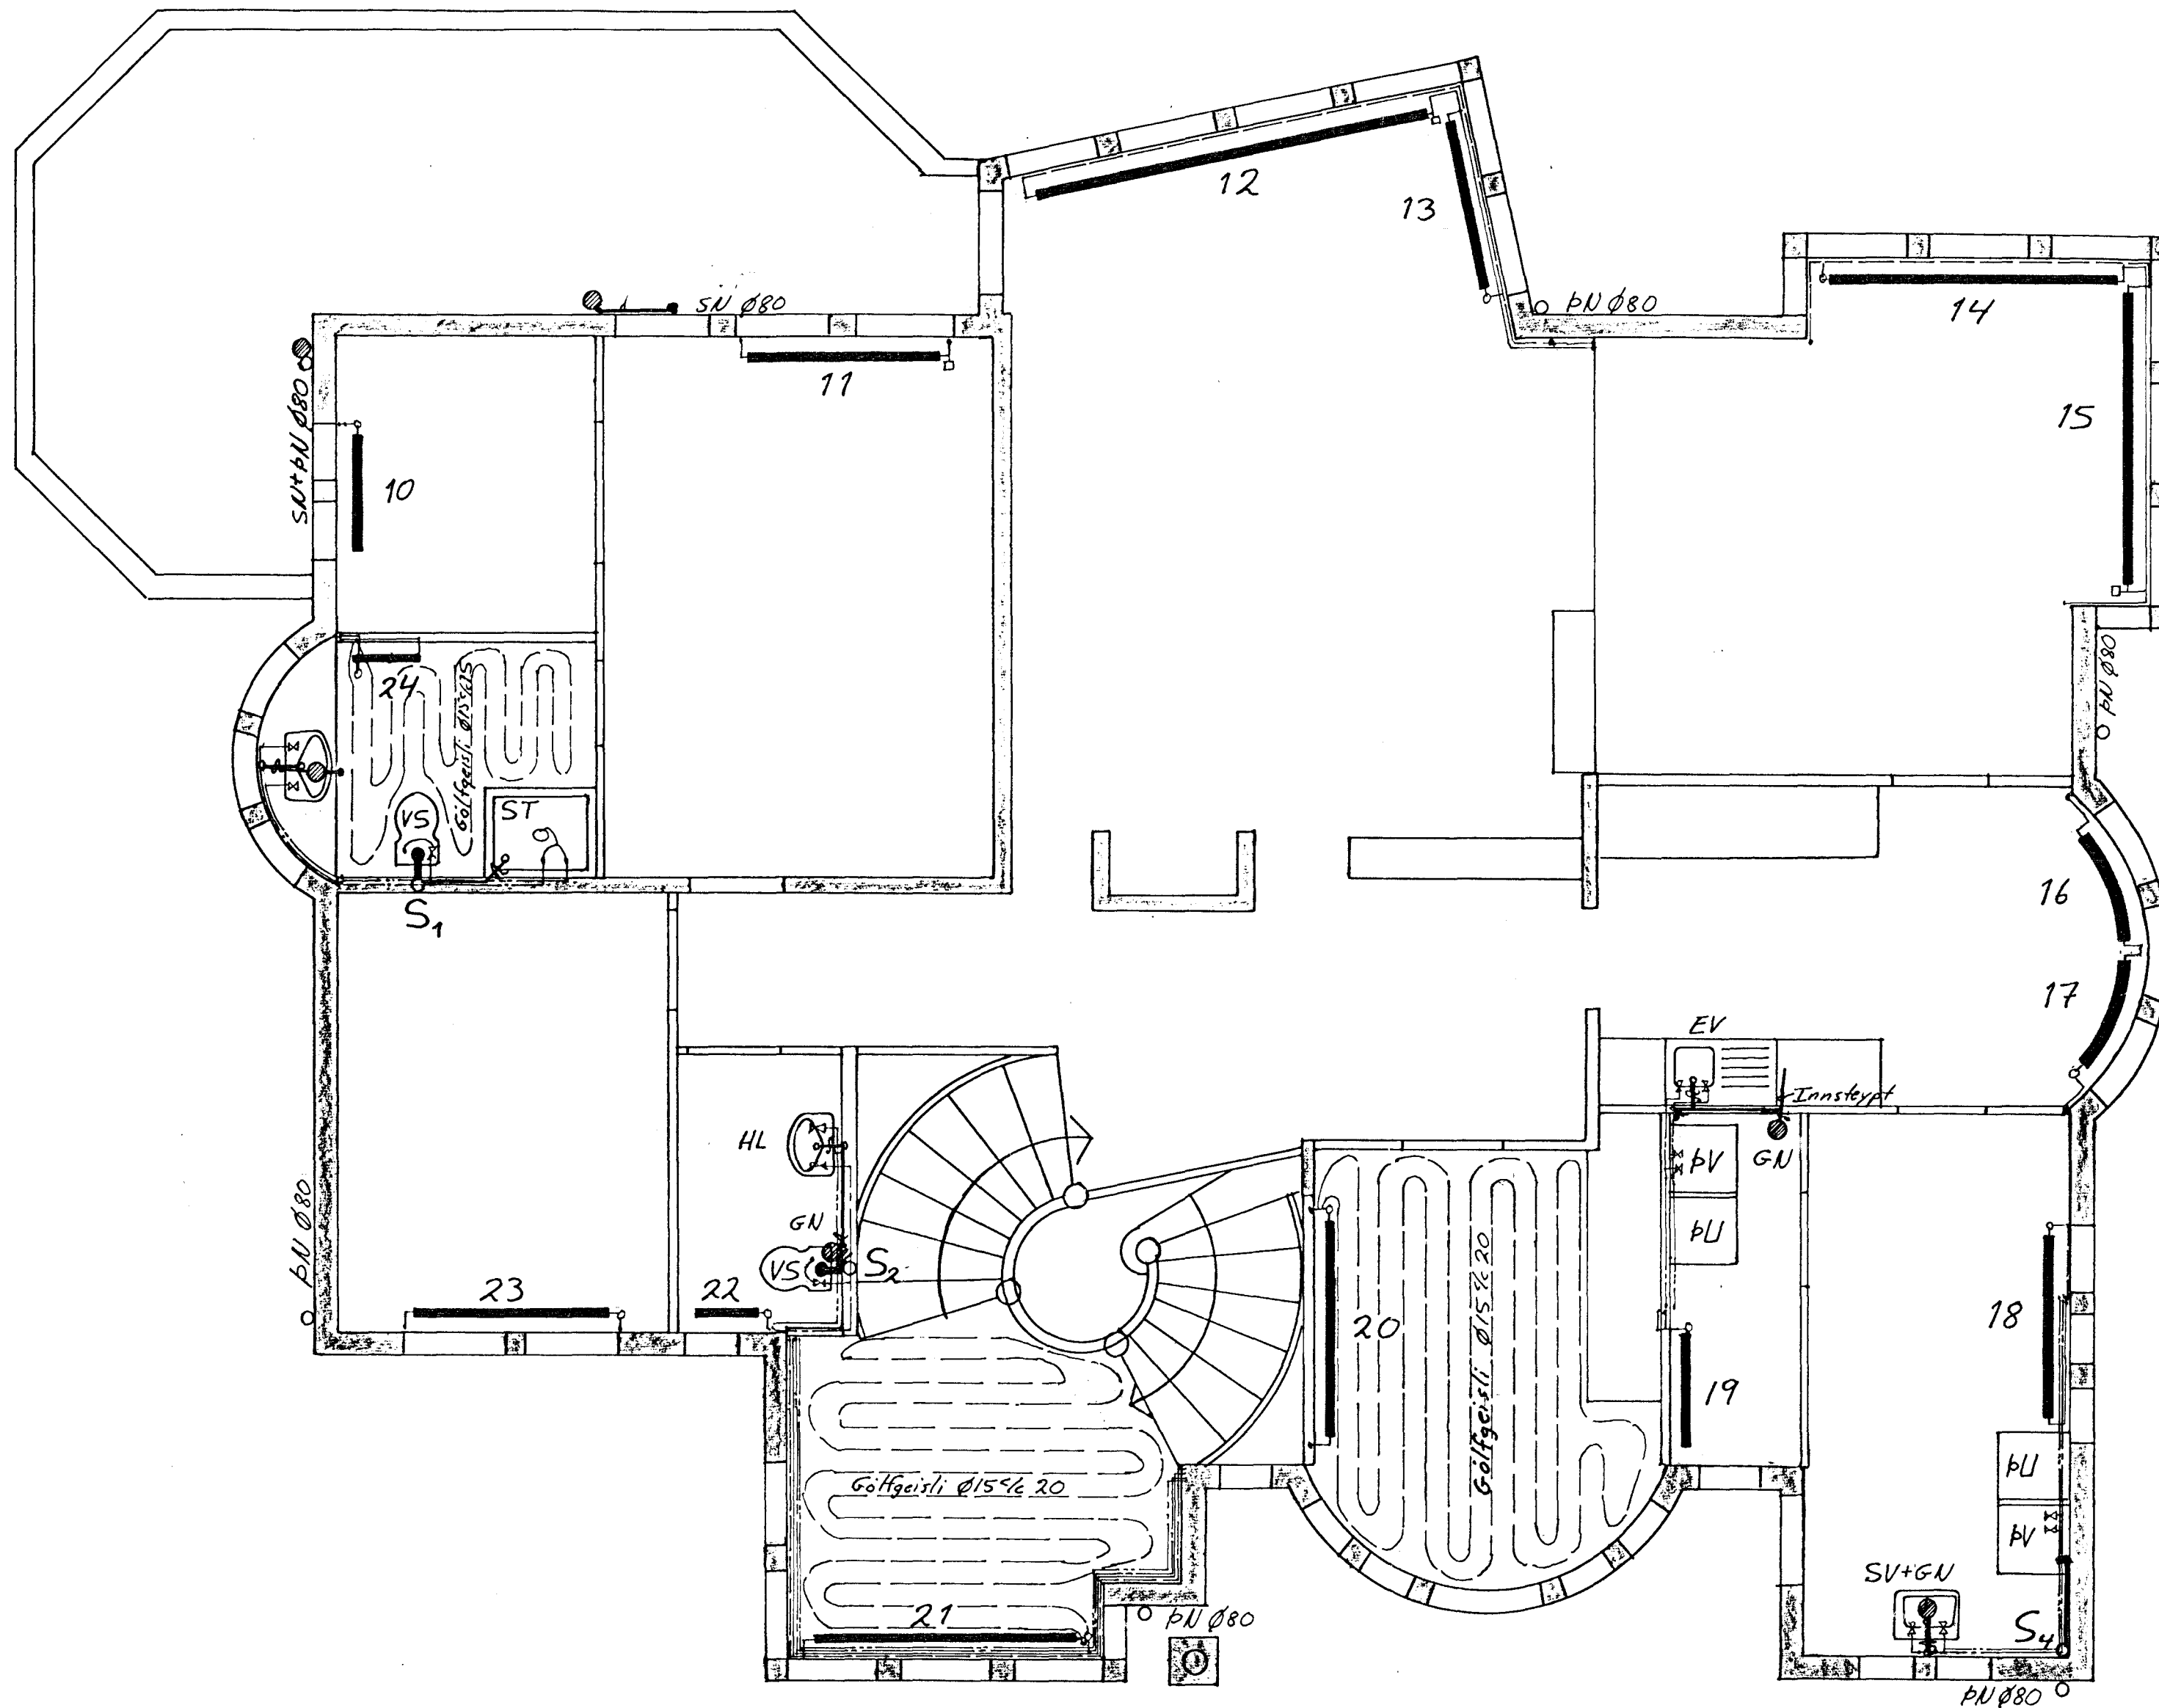

14 AUG 1991

HAFNARFJARDARBER
BYGGINGAFULLTRÚINN

Breytingar			LINDARBERG 2, HAFNARFJÖRÐI	
Nr.	Dags.	Nafn		
1	13/8 '91	K.P.	Verkfæðistofa Þráinn Karlsson og Benedikt Skarphéðinsson sf. LAUGAVEGI 178. SÍMAR: 31770, 687775	H.K.B. T.K.B. IS M 1:50 Nr. 3 Dags. Feb '91
			HITI, VATN OG FRÁRENSLI	