



GRUNNMÝND 1:50

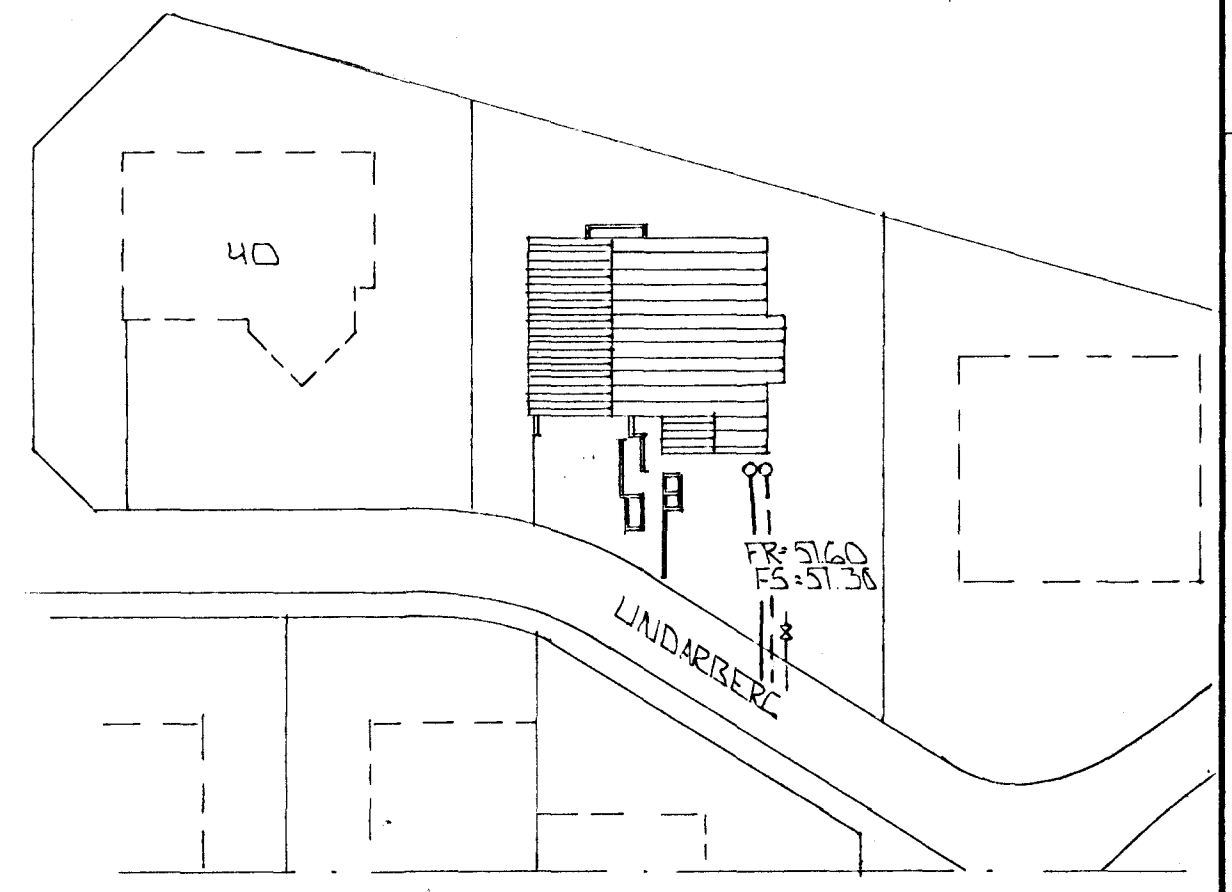

AFSTÖÐUMÝND 1:500

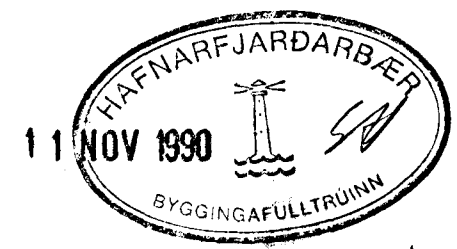

DR. NR.	DAGS	EÐLI BREVTINGAR	SIGN.
			DAGS NOV. 90
LINDARBERG 38 HAFNARFIRÐI			HANNAÐ 4.21.
GRUNNMÝND - GRUNNLACNA			TEIKNAD 4.21.
AFSTÖÐUMÝND			VERK NR.
MELIKV. 1:50 - 1:500			9048
SIGURÐUR ÞORLEIFSSON TEKNIFRÆÐINGUR F.T.F.I.			BLADNR.
STRANDGÖTU 11 HAFNARFIRÐI SÍMI 54751/54255			2-02