


GRUNNMYND 1 HÆÐAR 1:50

OFN NR.	STABUR LINDARBERG 48 HF	HITABÖRF KCAL/H	MESTA LENGD	MESTA HÆÐ	TENING
101	BÍLGEYMSLA	2,140	2000	600	
102	ANDD	640	800	600	
103	STOFA/ELDHÚS	1,890	2,300	400	
104	STOFA/ELDHÚS	630	900	400	
105	STOFA/ELDHÚS	1,440	1,300	600	
106	BAÐ	500	700	600	
107	HJÓN	1,030	1,600	600	
108	HERB	630	1,300	600	
109	HERB	830	1,300	600	
110	FJÖTLUR	410	700	600	
111	GEYMSLA	400	700	600	
201	FJÖLSKYLDA	1,230	1,300	400	
202	FJÖLSKYLDA	1,230	1,300	400	
	SAMTALS	13,000			

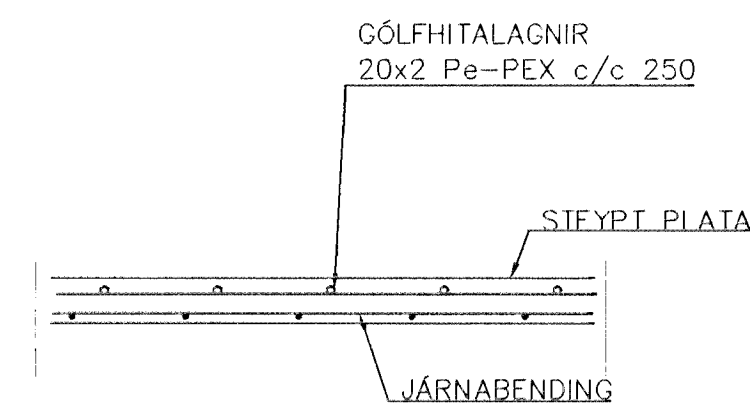

Gólfhiti, SNID, 1:20

BR.	DAGS.	EDLI BREITINGA	SIGN.
-----	-------	----------------	-------

LINDARBERG 44
HAFNARFIRÐI

HITA-VATNS OG FRÁRENNISLAGNIR
1 HÆÐAR

MKV 1:50

DAGS. APRÍL 99


VERK NR. 9936

TEIKN. NR 2-03

HANNAÐ Sveinbjörn Hinriksson

TEIKNAÐ Sveinbjörn Hinriksson

YFIRFARIÐ *[Signature]*

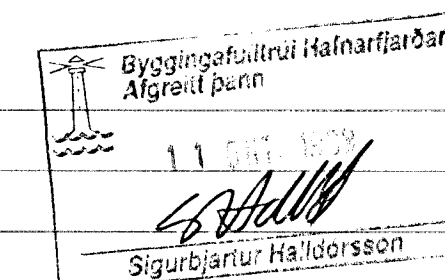

TÆKNIÞJÓNUSTA SIGURDAR ÞORLEIFSSONAR ehf



STRANDGÓTU 11 220 HAFNARFIRÐI
SÍMI 555-4255 FAX 565-2875
E-mail taekniþjonusta@islandia.is