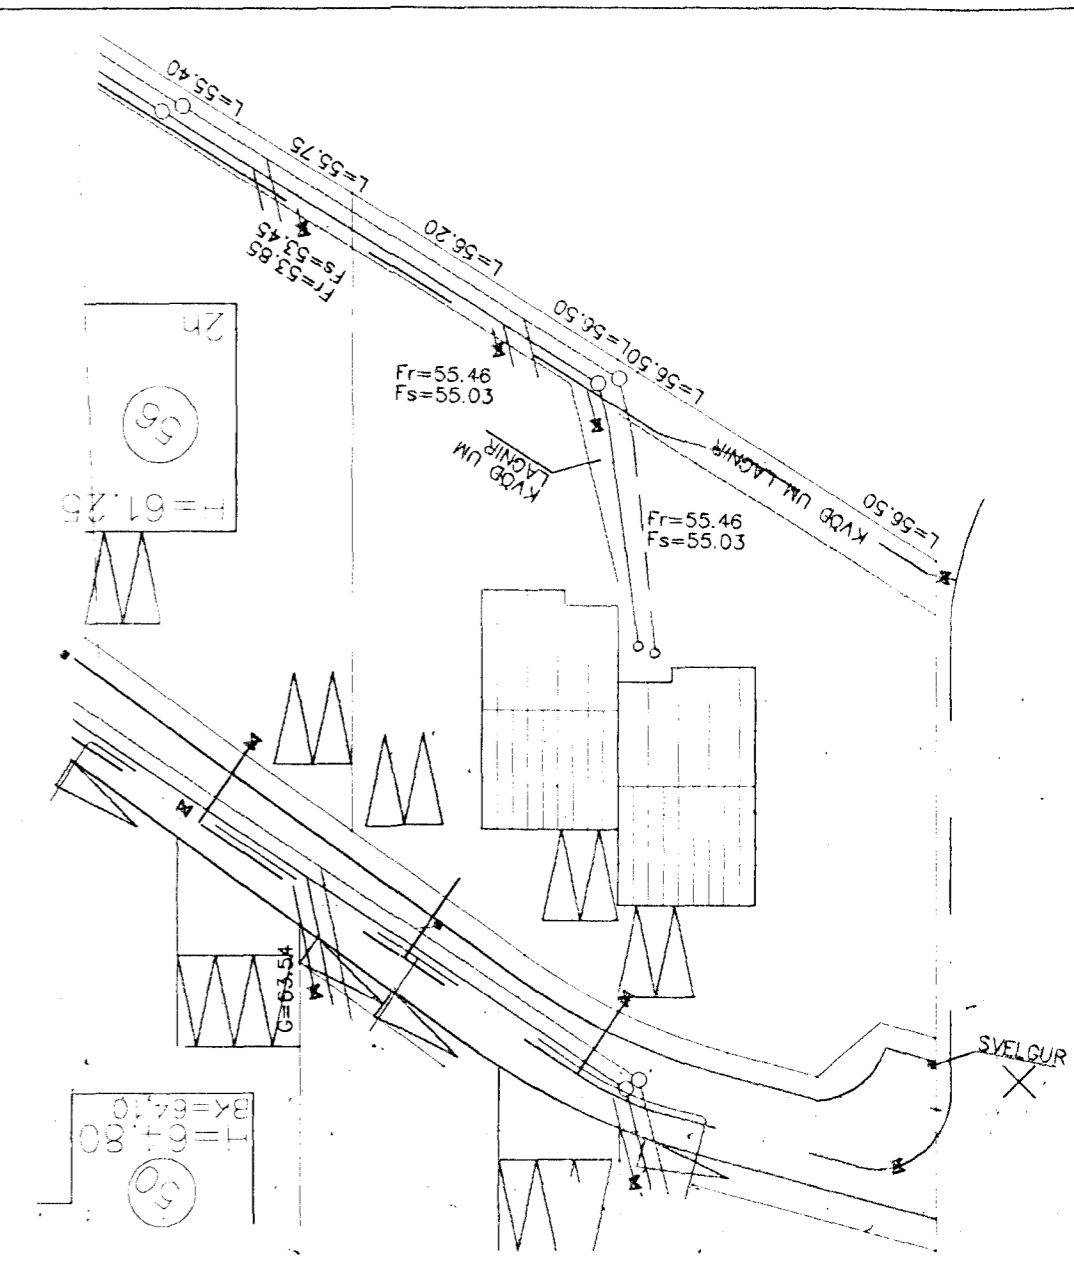


Grunnmynd 1/50



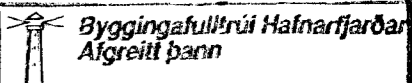
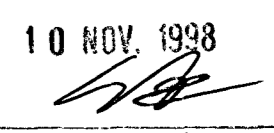
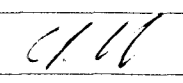

Afstöðumynd 1:500

Inntak vatn Ø 32 PEH

Bakrennsli Hitaveitu Ø 32 PEH

TÆKN FYRIR LAGNIR

- SKOPLÖGN
- REGNVATNSLÖGN
- JAROVATNSLÖGN
- NEYSLUVATN
- BAKRENNSLI HITAVEITU

BR.	DAGS	EDLI BREITINGA	STG.
Lindarberg 54 Hafnarfirði			
Grunnlagnir			 10 NOV. 1998  Sigurbjartur Halldórsson
DAGS október 1998			
VERK NÚM 9842			
TEIKN NÚM 2-01			
HAFNAR		Sveinbjörn Hinriksson	
TEIKN		Sveinbjörn Hinriksson	
YFIRFARI			
TÆKNIÞJÓNUSTA SIGURDAR ÞORLEIFSSONAR ehf  STRANDGÖTU 11 220 HAFNARFIRÐI Sími 555-4255 FAX 565-2875 E-mail taekniþjonusta@islandia.is			