


Grunnmynd 1/50

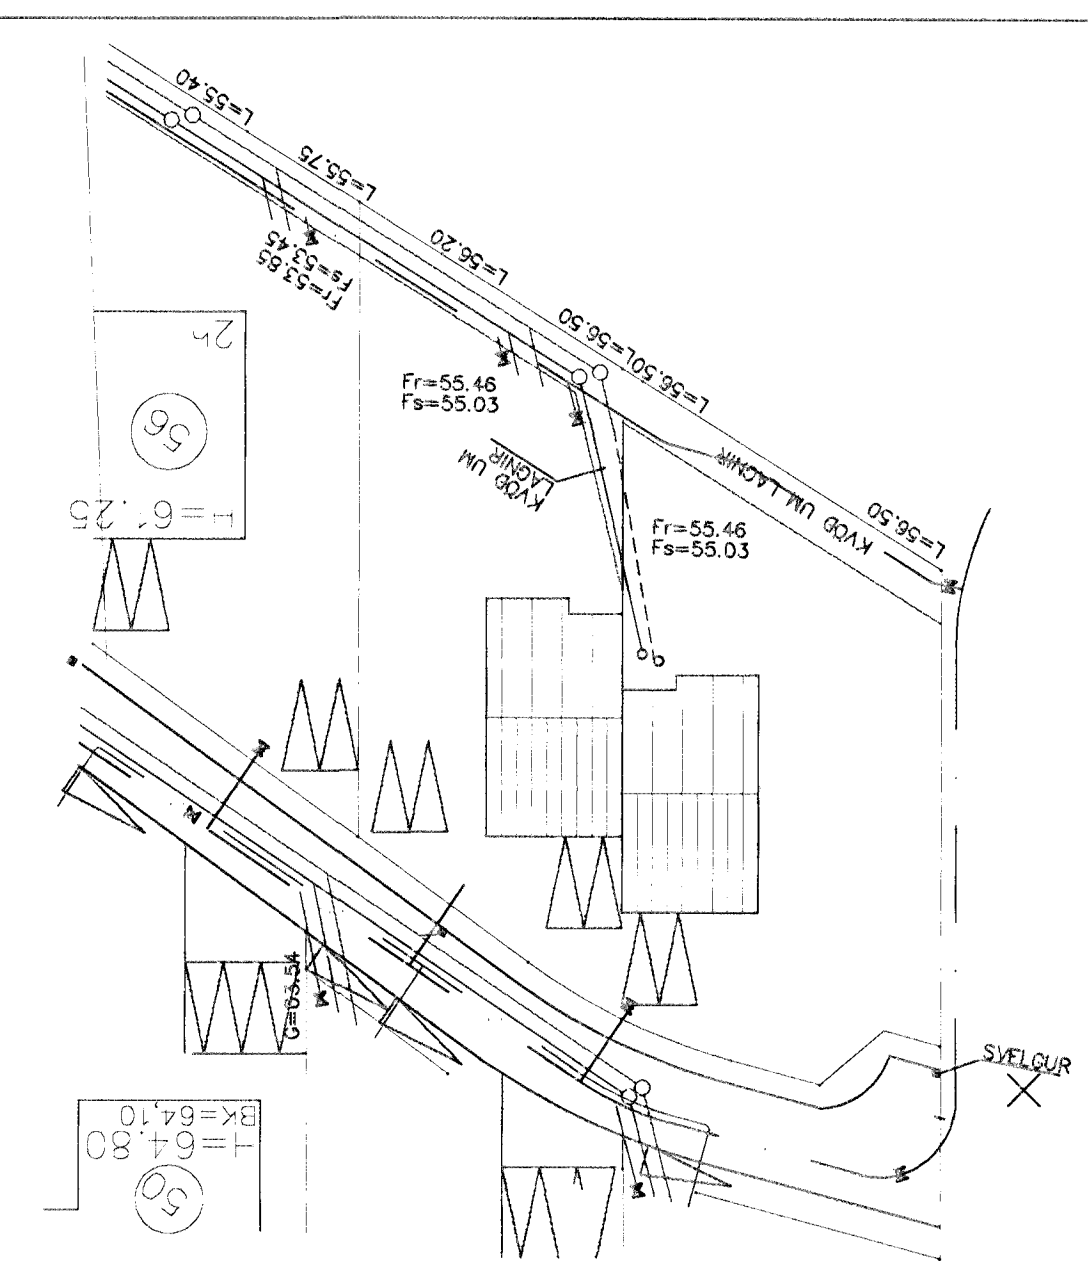

Afstöðumynd 1:500

- TÆKN FYRIR LAGNIR
- SKOLPLÖGN
 - REGNVATSLÖGN
 - JARÐVATNSLÖGN
 - NEYSLUVATN
 - BAKRENSLI HITAVEITU

BR.	DAGS	EDLI BREITINGA	SIGN.
Lindarberg 54 Hafnarfirði			
Grunnlagnir			
Byggingafulltrúi Hafnarfjarðar Algreitt þann 04. DES. 1998			
DAGS. október 1998 Sigurbjartur Halldórsson			
VERK NR. 9842			
TEIKN. NR. 2-01			
HANNAD Sveinbjörn Hinriksson <i>S.H.</i>			
TEIKNAD Sveinbjörn Hinriksson			
VEIRFARID			
TÆKNIÞJÓNUSTA SIGURDAR ÞORLEIFSSONAR ehf			
STRANDGÓTU 11 220 HAFNARFIRÐI			
SÍMI 555-4255 FAX 565-2875			
E-mail taekniþjonusata@islandia.is			