




GRUNNMÝND 1:50

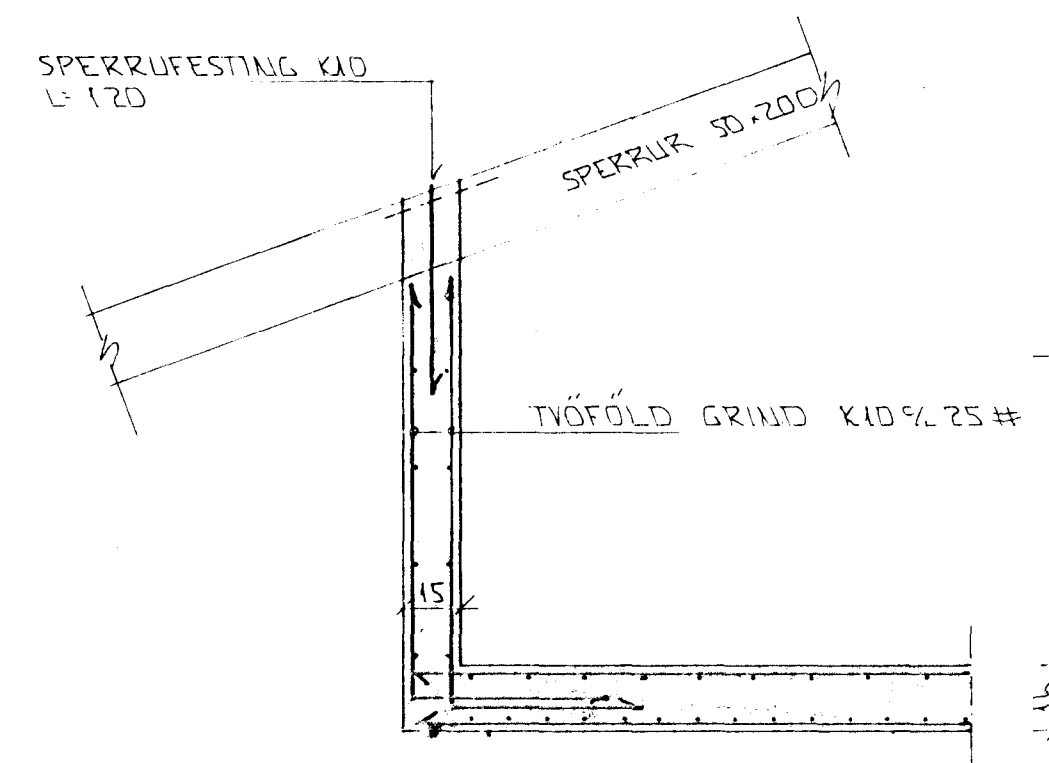


SNIP 10 1:20

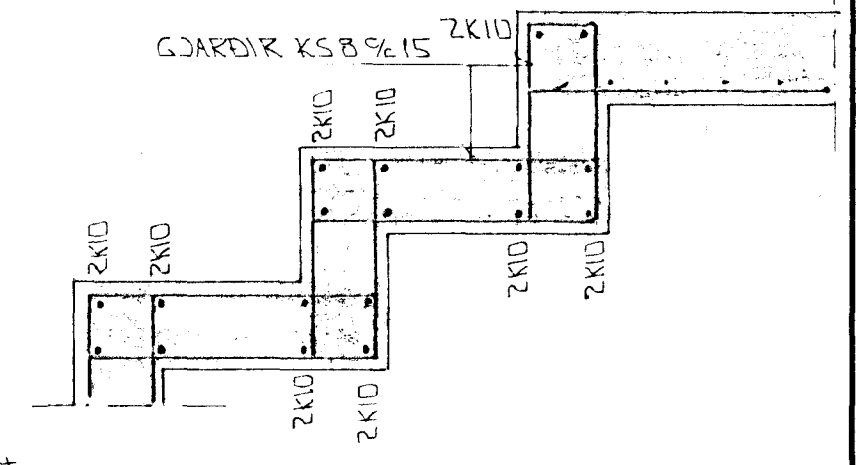


SNIP 11 1:10

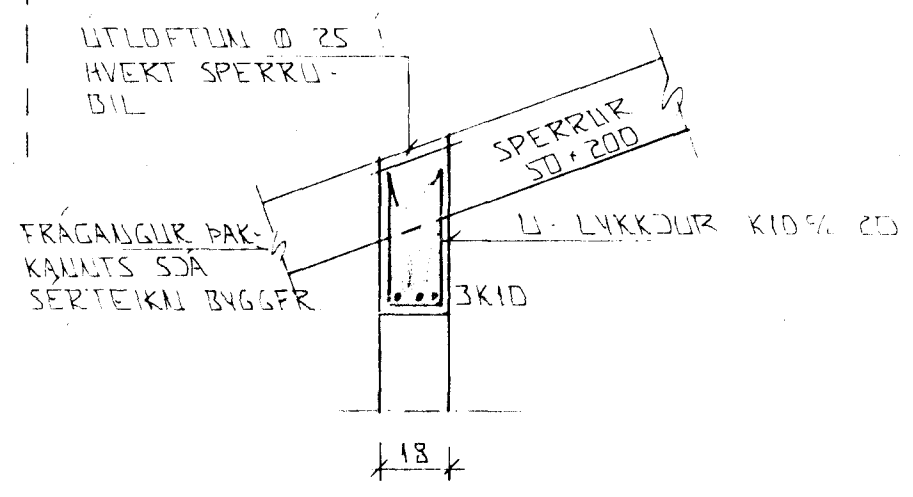

SNIP 13 1:20

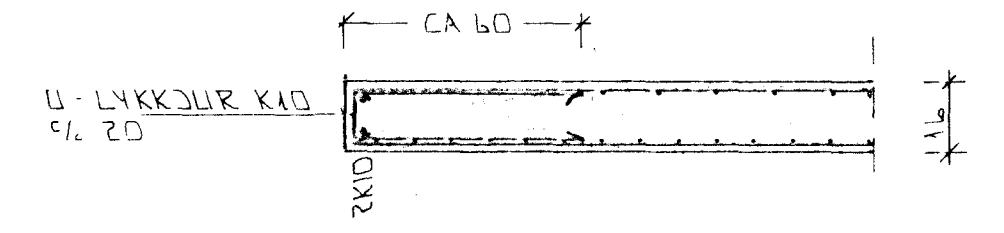

SNIP 12 1:20

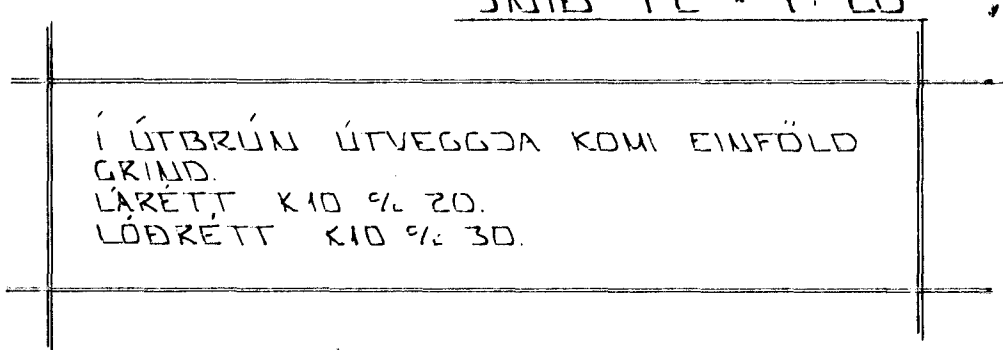

SNIP 14 1:20

02 FEB '98 STIGA BR.
 01 JAN '98 STIGA BR. BÆTT VIÐ SNIPUM
 BR. DAGS EDL BR. SIGN.

LINDARBERG 58
 HAFNARFIRÐI

BENDING VEGGJA 2 HÆÐAR
 BENDING PLOTU 4FIR 2 HÆÐ

MKV 1:50 1:20
 DAGS JAN '98
 VERK NR. 9739
 TEIKN NR. 1-05
 HANJAD C/11.
 TEIKNAD GH
 YFIRFARIÐ

Byggingafultrúlf Hafnarfjarðar
 Afgreitt þann
 11 FEB. 1998
 Kristján Þórarinnsson

SKÝRINGAR

ALMENNAR SKÝRINGAR SÐA BL. NR. 1-01.
 SÚLA SÍ. SÐA BL. NR. 1-04.

TEKNIÞJÓNUSTA
 SIGURDAR ÞORLEIFSSONAR ehf