



GRUNNMÝND 1:50

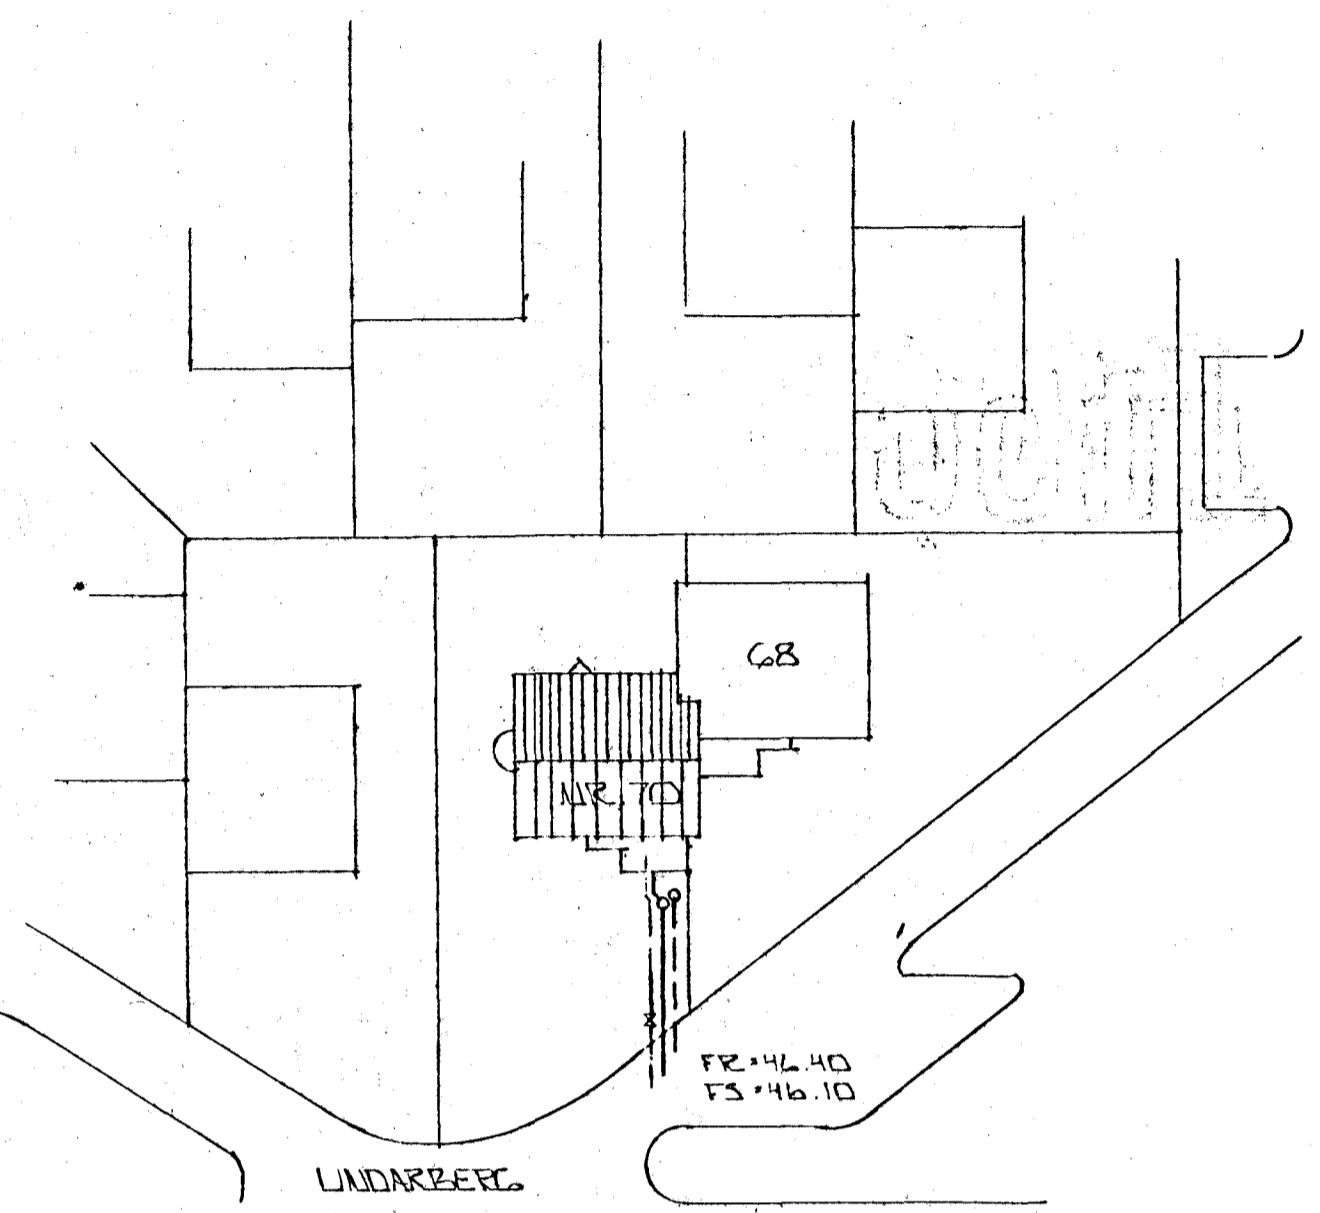

AFSTÖÐUMÝND 1:500

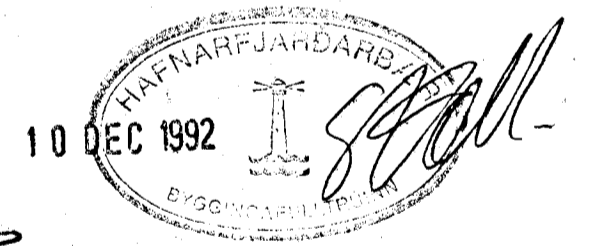

SKÝRINGAR

ALMENNAR SKÝRINGAR SJÁ BL NR. 2-01.

02	DES 92	HEÐARKOTUM HUSS IS	GH
01	DES 92	BÆTT VÍÐ DARBYATNSL. OFAN HUSS	GH
DR.NR.	DAGS.	EÐLI BREVINGAR	SIGN.
LINDARBERG 70 HAFNARFIRÐI			DAGS OKT. '91
GRUNNMÝND - GRUNNLAGNA			HANNA
AFSTÖÐUMÝND			TEIKNAD
MELIKV. 1:50 + 1:500			VERK NR.
SIGURÐUR ÞORLEIFSSON TEKNIFRÆÐINGUR F.T.F.I.			9117
STRANDGÖTU 11 HAFNARFIRÐI SÍMI 54151/54235			BLADNR.
			2-02