



GRUNNMÝND • 1:50

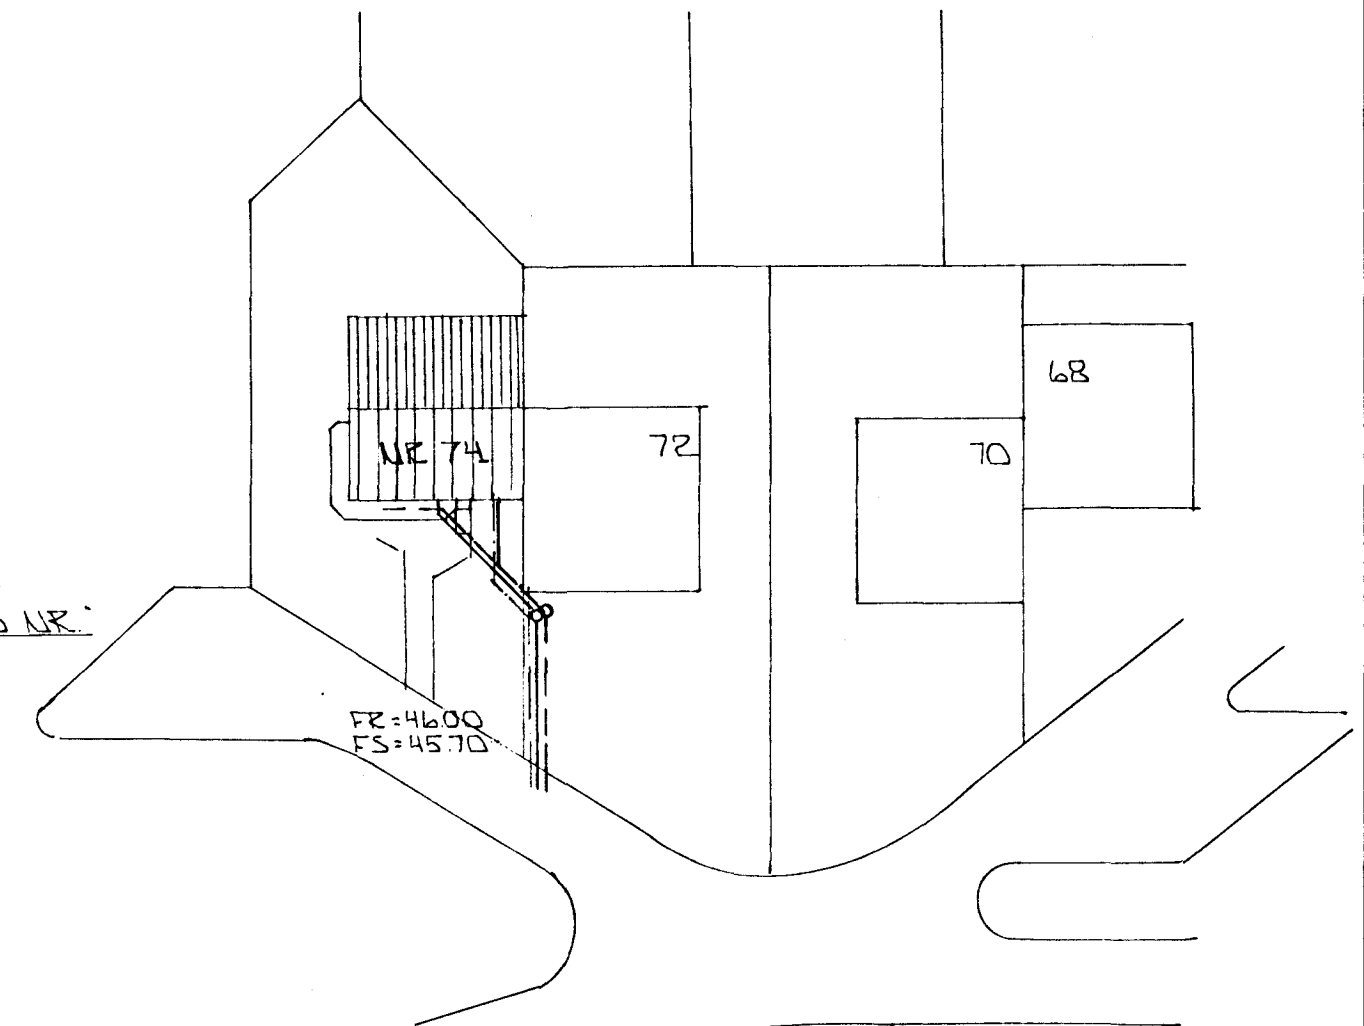

AFSTÖÐUMÝND • 1:500

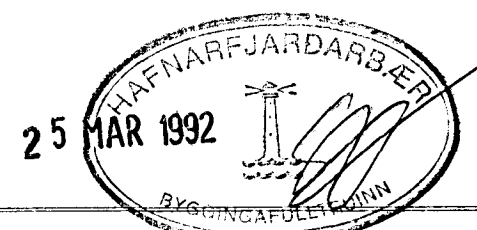

ALMENJAR SKÝRINGAR SÁ BL. NR. 2-01.

01	22.3.92	LÖGNUM BR.	GH
BR.NR.	DAGS	EDLI BREVTINGAR	SIGN.
LINDARBERG 74 HAFNARFIRDI			DAGS JÚNÍ 91
GRUNNMÝND - GRUNNLAGNA			HANNA 4.2.
AFSTÖÐUMÝND			TEIKNAD 4.2.
MÆLIKV. A 1:50 A 1:50			VERK NR. 9125
SIGURÐUR ÞORLEIFSSON TEKNIFRÆÐINGUR F.T.F.I.			BLAD NR. 2-02
STRANDGÖTU 11 HAFNARFIRDI SÍMI 54751/54255			