


GRUNNMÝND 1 : 50

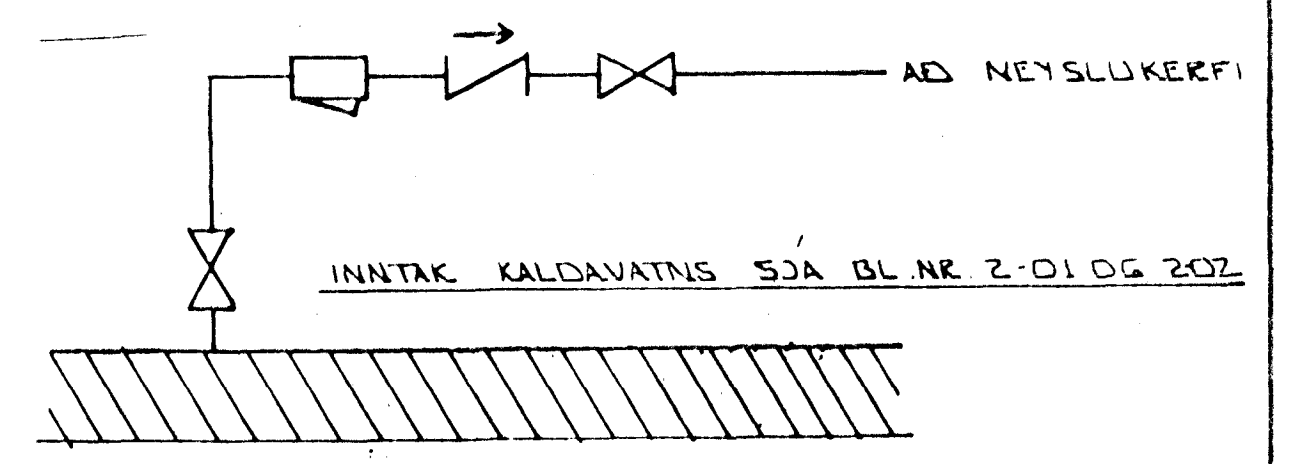


TENGIMÝND KALDAVATNS

SKÝRINGAR

ALMENNAR SKÝRINGAR SJA BL. NR. 2-01

23 JUN 1992

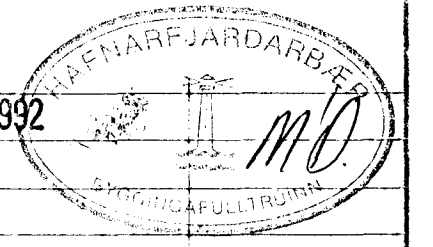

BR NR	DAGS	EDLI	IBREYTINGAR	SIGN
	LINDARBERG 74 HAFNARFJÖRÐI			DAGS MARS '92
	HITA - VATTIS OG FRÆNNISLAGNIR			HANNAE <i>GH</i>
	2. HÆÐAR.			TEIKNINGAR
	MÆLIKV. A 1 : 50			VERK NR 9125
	SIGURÐUR ÞORLEIFSSON	TEKNIFRÆÐINGUR	F.T.F.I.	BLAD NR 2-04
	STRANDGÖTU 11	HAFNARFJÖRÐI	SÍMI 54751/54255	