



M.K.V. 1:50

RAFMAGN 50mm
 SIMJ 50mm
 KOPNET 50mm

KÖR NAI ÚT ÁÐ LÖÐARMÖRKUM

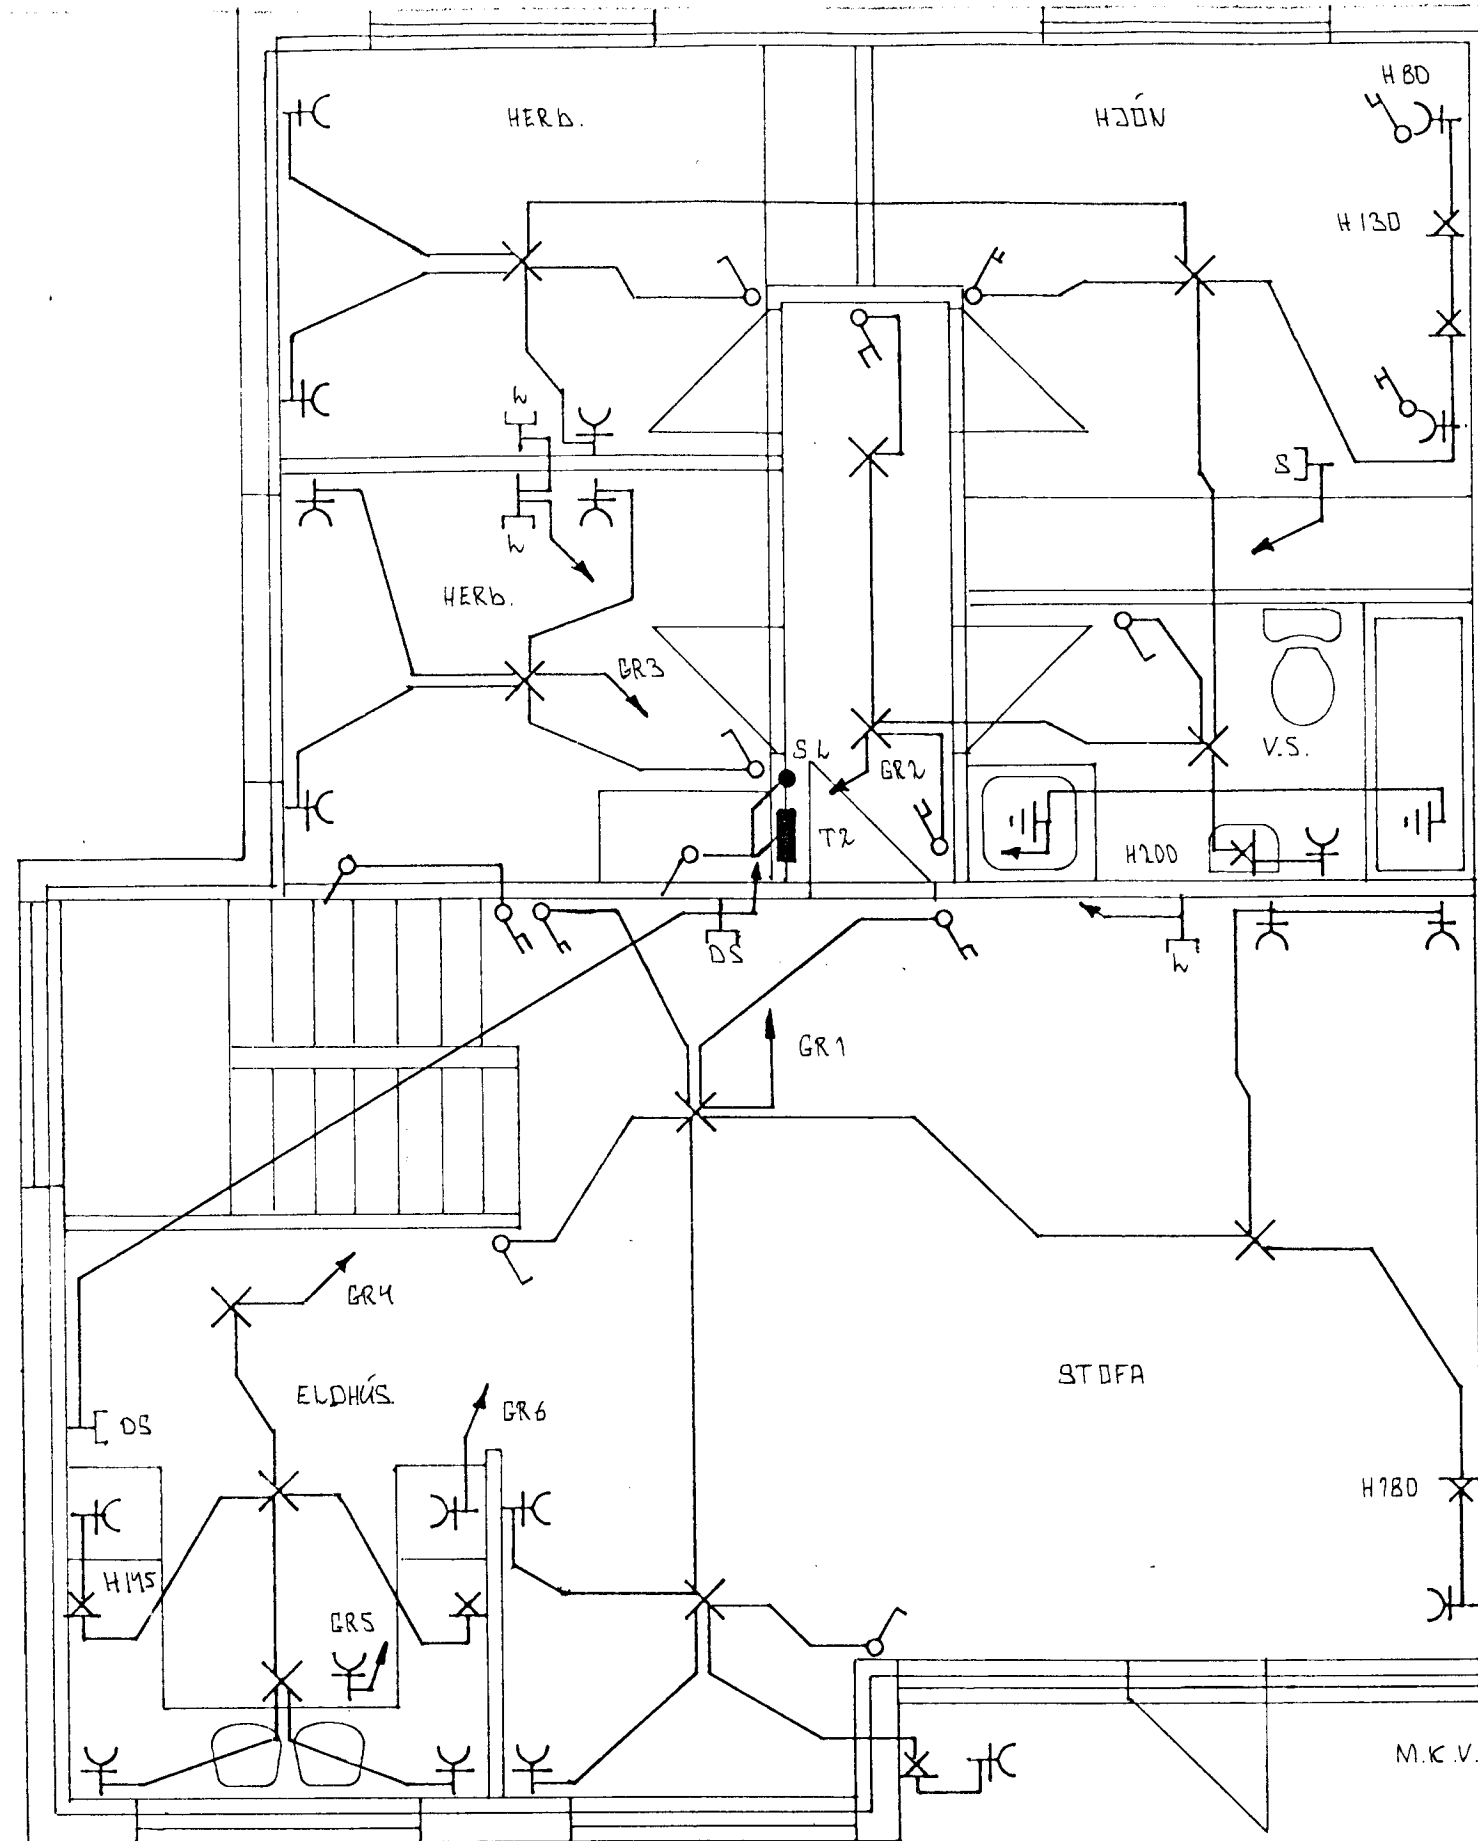

M.K.V. 1:50

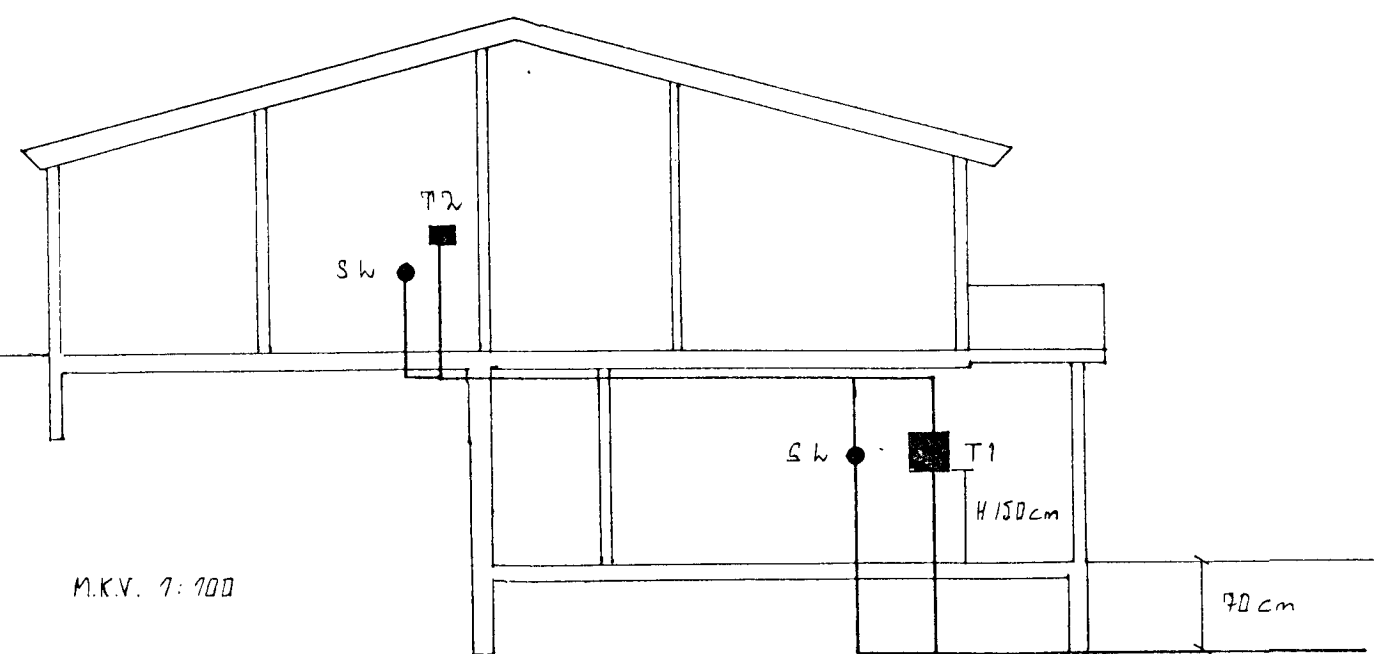

M.K.V. 1:100

Inniðk seinþykkt 4.12.1998.
 f.h. RAFVEIÐU HAFNARFJÓRDAR
 Birgir Dagsbjart.

WINDARBERG 86 HAFNARFJÓRÐI	Mkv. Dags. Feb 98
Nafn INGI Ó INGASON <i>Ingi Ó Ingason</i>	Samb.

34/13