



RÚMMYND 1:50

HITALÖGN MERKINGAR:

- FRAMRAS HITLABNAR
- - - - - BAKRAS
- ⊗ RENNLOKA
- ⊕ EINSTREYMISLOKA
- ⊗ HEMIL
- ⊗ PRÝSTIÐAFNARA SLAUFULOKA
- ⊗ MÆLIR
- ⊗ DRYBBISLOKI
- SIA
- LL LÖFTFEMING
- PRÝSTIMÆLIR
- HITR OG PRÝSTIMÆLIR

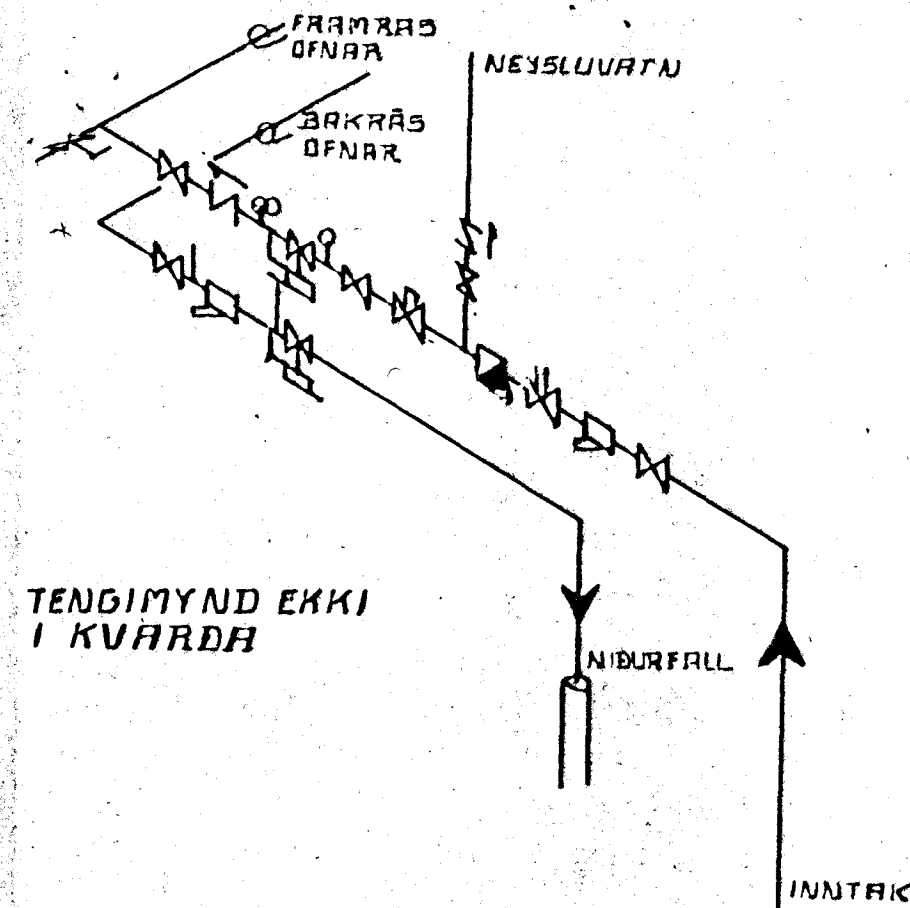


TENGIMYND EKKI I KVARÐA

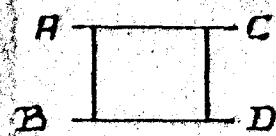

OFN NR.	BERG	LENGD	HÆD	AFK. KEFLA	TENGING	FRAM	BAK
1	320	30	3320	C	D		
2	200	30	1020	C	B		
3	110	20	1100	C	B		
4	110	20	400	C	D		
5	120	20	930	C	D		
6	120	20	930	C	B		
7	120	20	930	C	B		
8	110	20	450	C	D		
9	110	20	1020	F	B		
10	110	20	320	F	D		
11	110	20	350	F	D		
12	110	20	350	F	D		
13	110	30	1250	F	B		
14							
15							
16							
17							

RTH. ÖENASTERÐIR SKULU ATHUGAST A STADNUM
RÖÐUR EN ÖMANTÖNTUN ER GERÐ

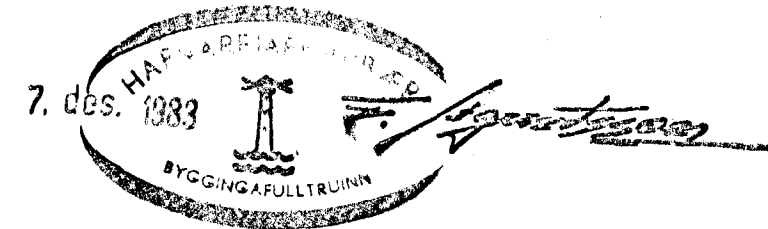

JOHANNES PETURSSON FTFI

RVÍK, NOV '83	HÚSASMÍÐJAN H SÚÐAVOGI 3-5, RVÍK, SÍMI 84599 F FÍFUHVAMMI KÓPAV. SÍMI 43521	GERÐ NR.
REIKN. TEIKN. ÖP YFIRF.	LJÓSA BERG 12 HAFNARF	VERK NR. T-764
MÆLIKV. 1:50	HITALÖGN RÚMMYND	TEIKN NR.