


F
E
D
C
B
A

8 7 6 5 4 3 2 1

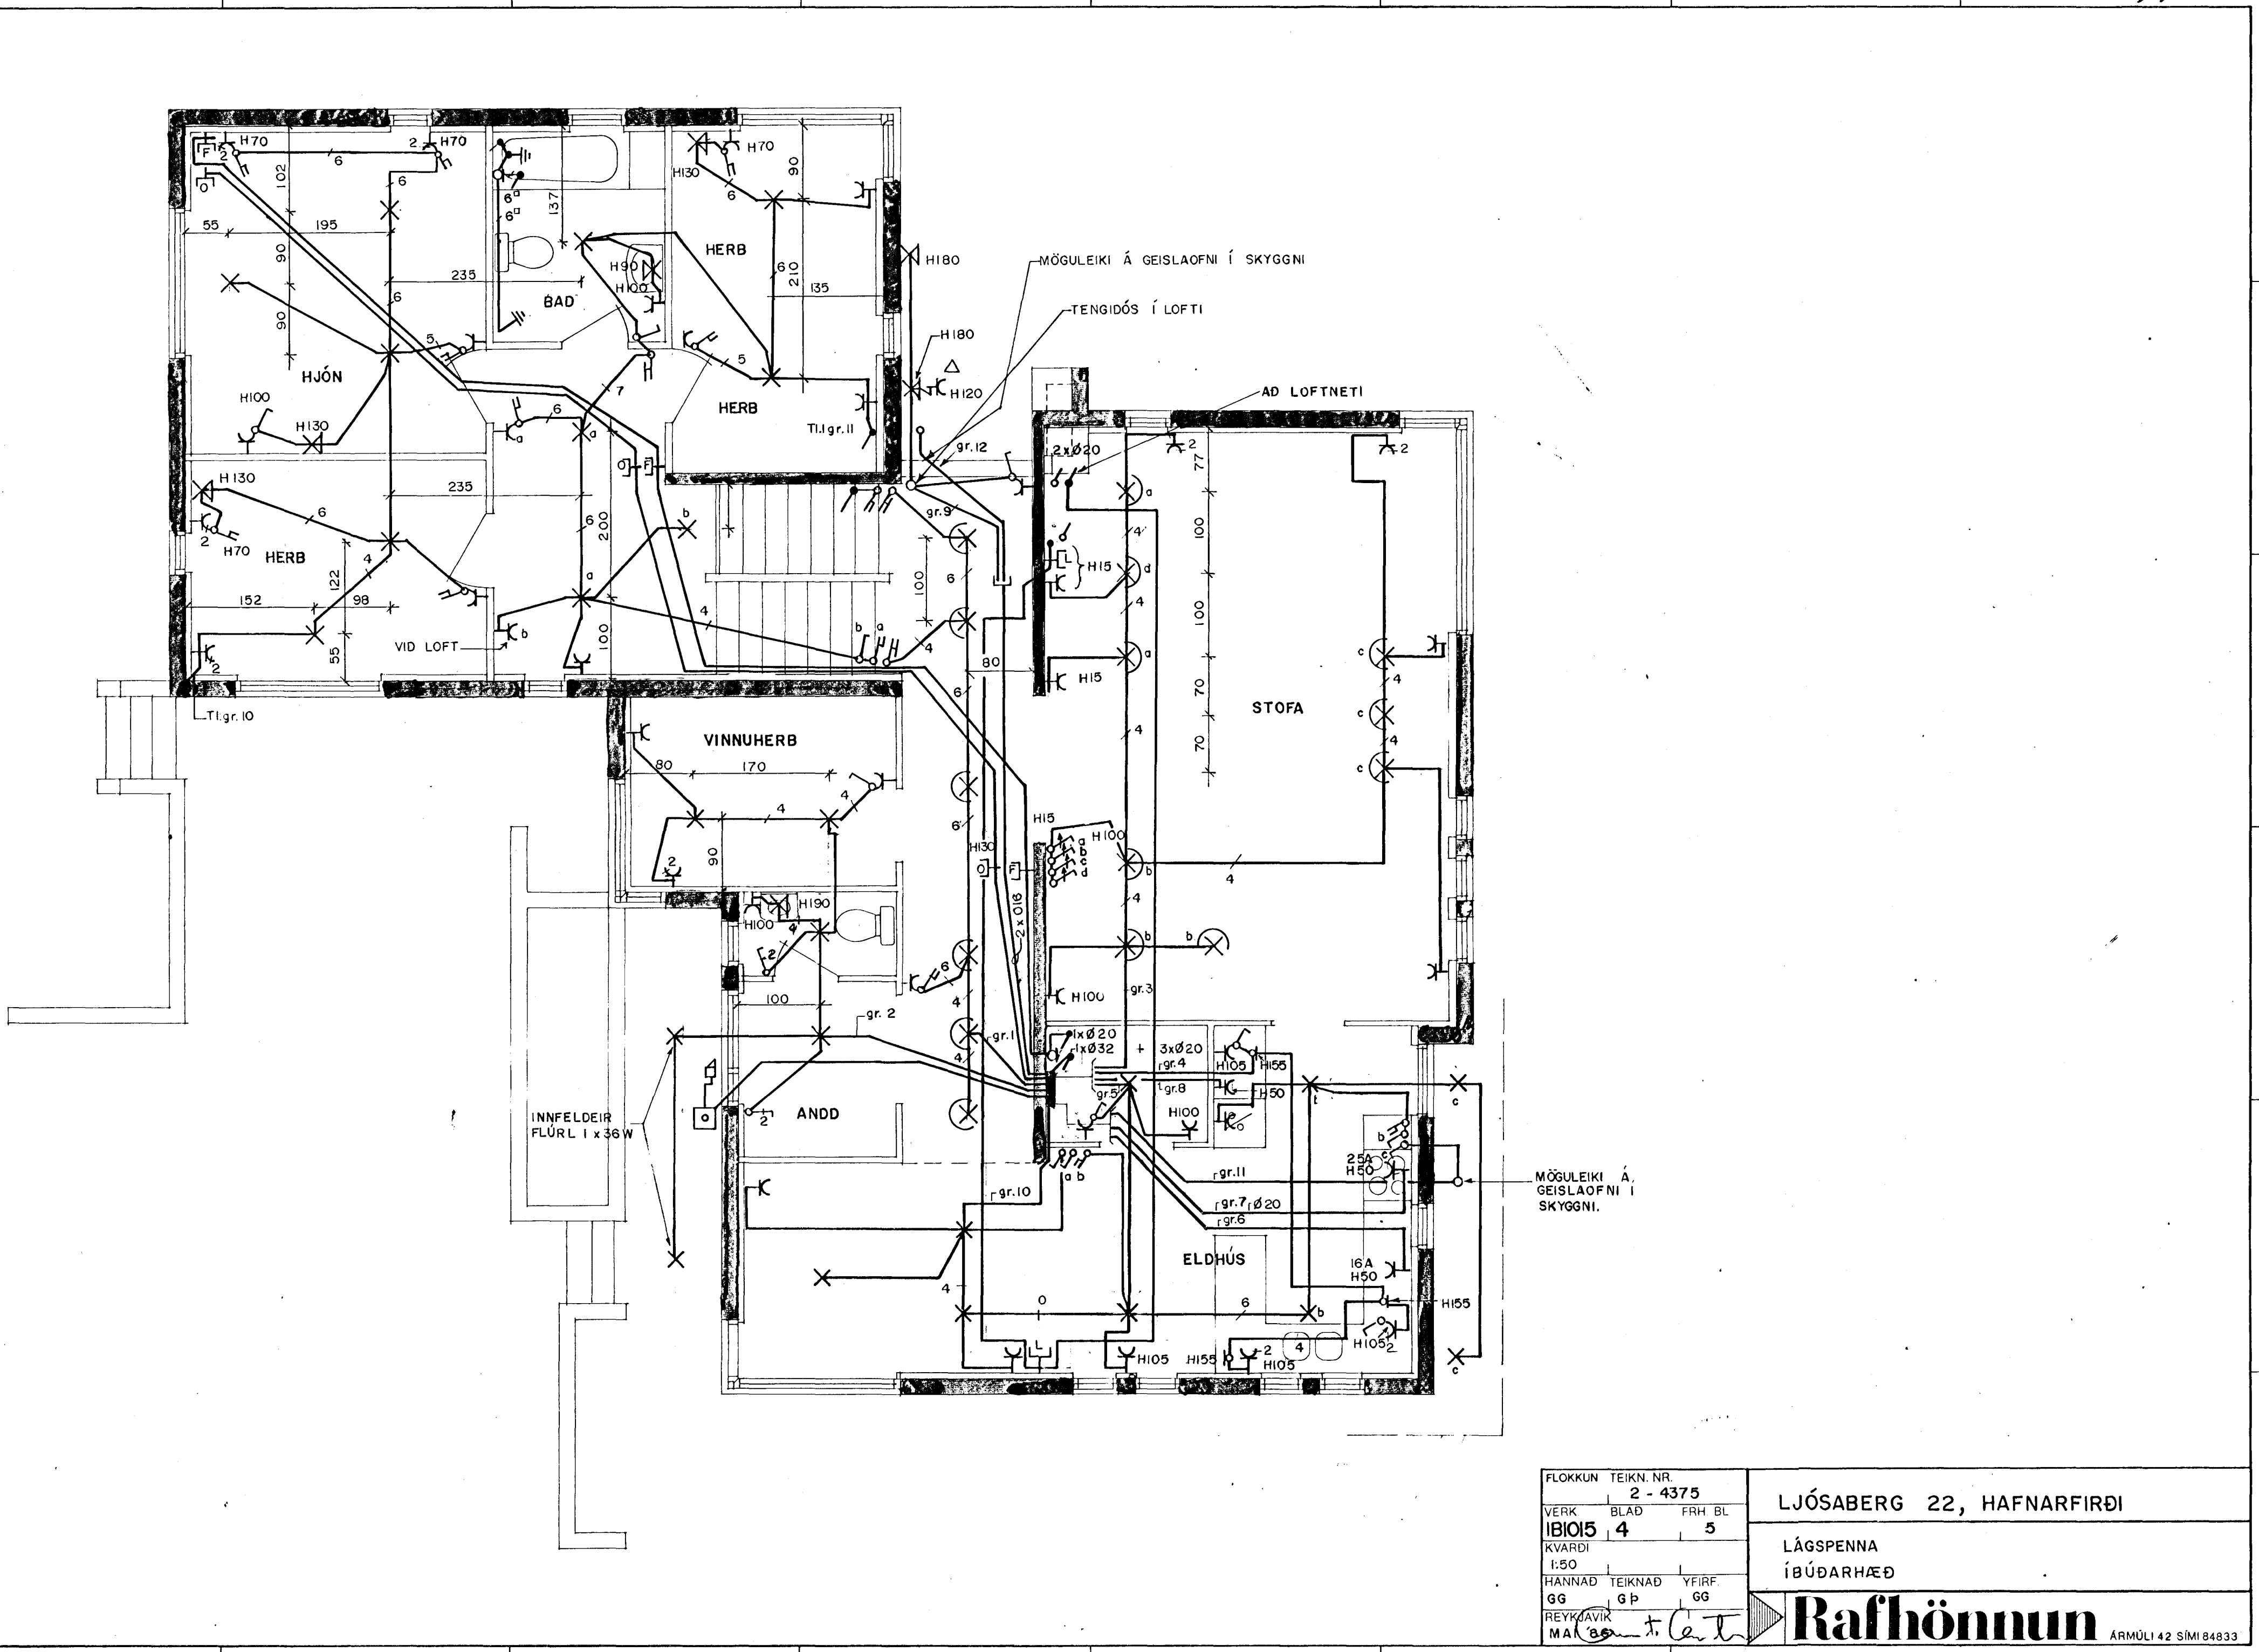

FLOKKUN	TEIKN. NR.
VERK	2 - 4375
IBIO15	4 5
KVARDI	1:50
HANNAÐ	TEIKNAD YFIRF.
GG	GP GG
REYKJAVIK	MA

LJÓSABERG 22, HAFNARFIRÐI

LÁGSPENNA
ÍBÚÐARHÆÐ

Rafhönnun ARMÚLI 42 SÍMI 84833